




OVER HEAD TANKS PLAN BLK-2

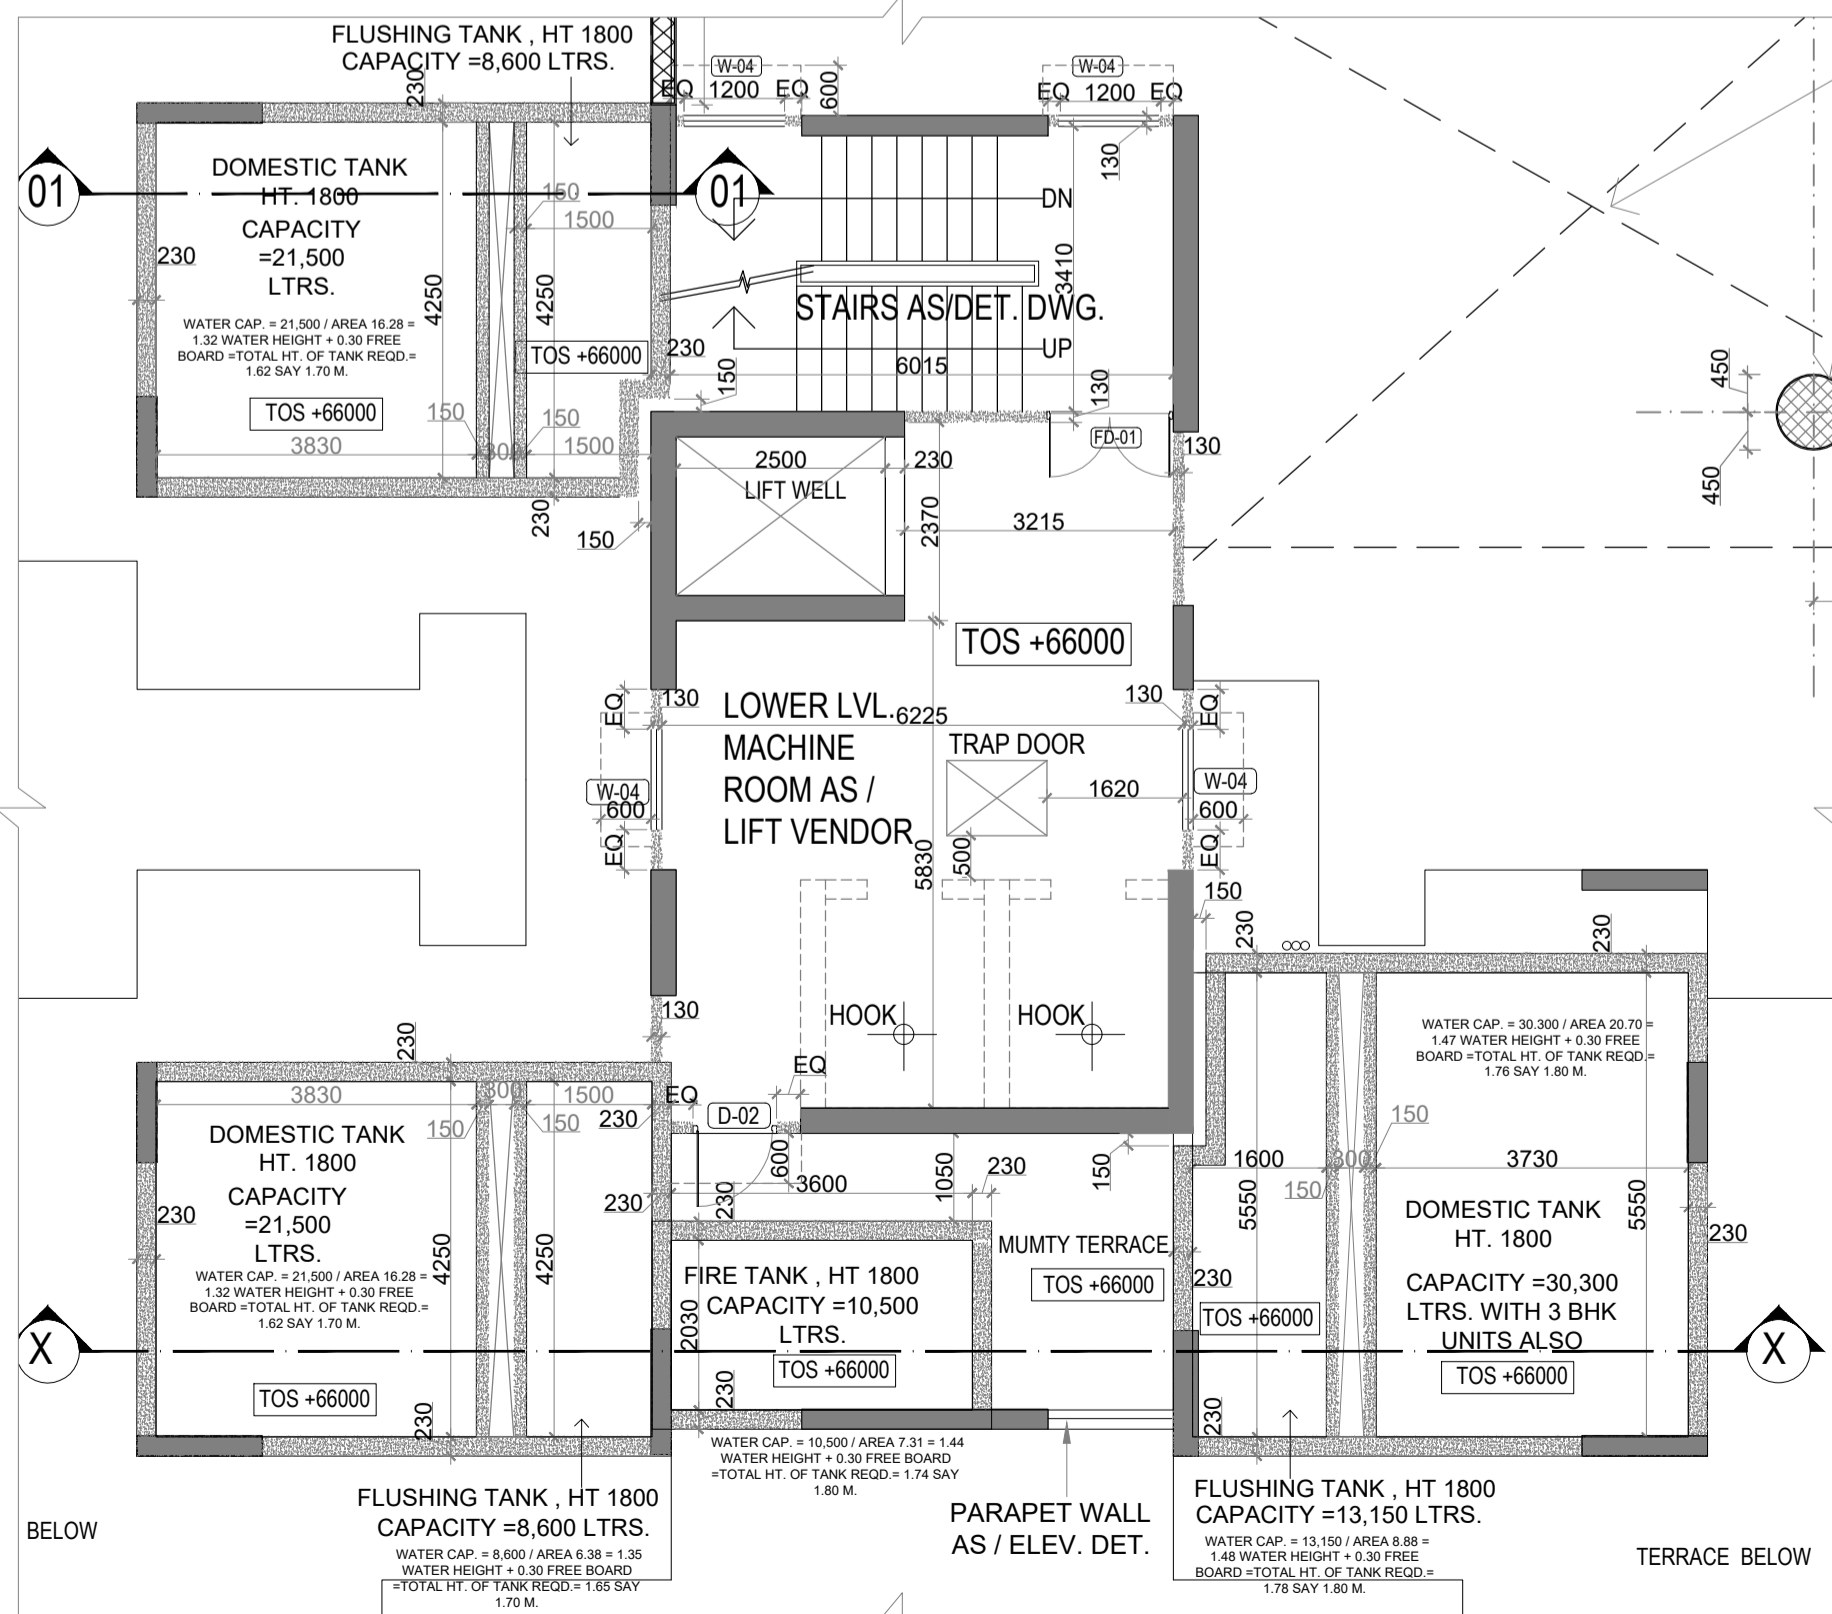


OVER HEAD TANKS PLAN BLK-1

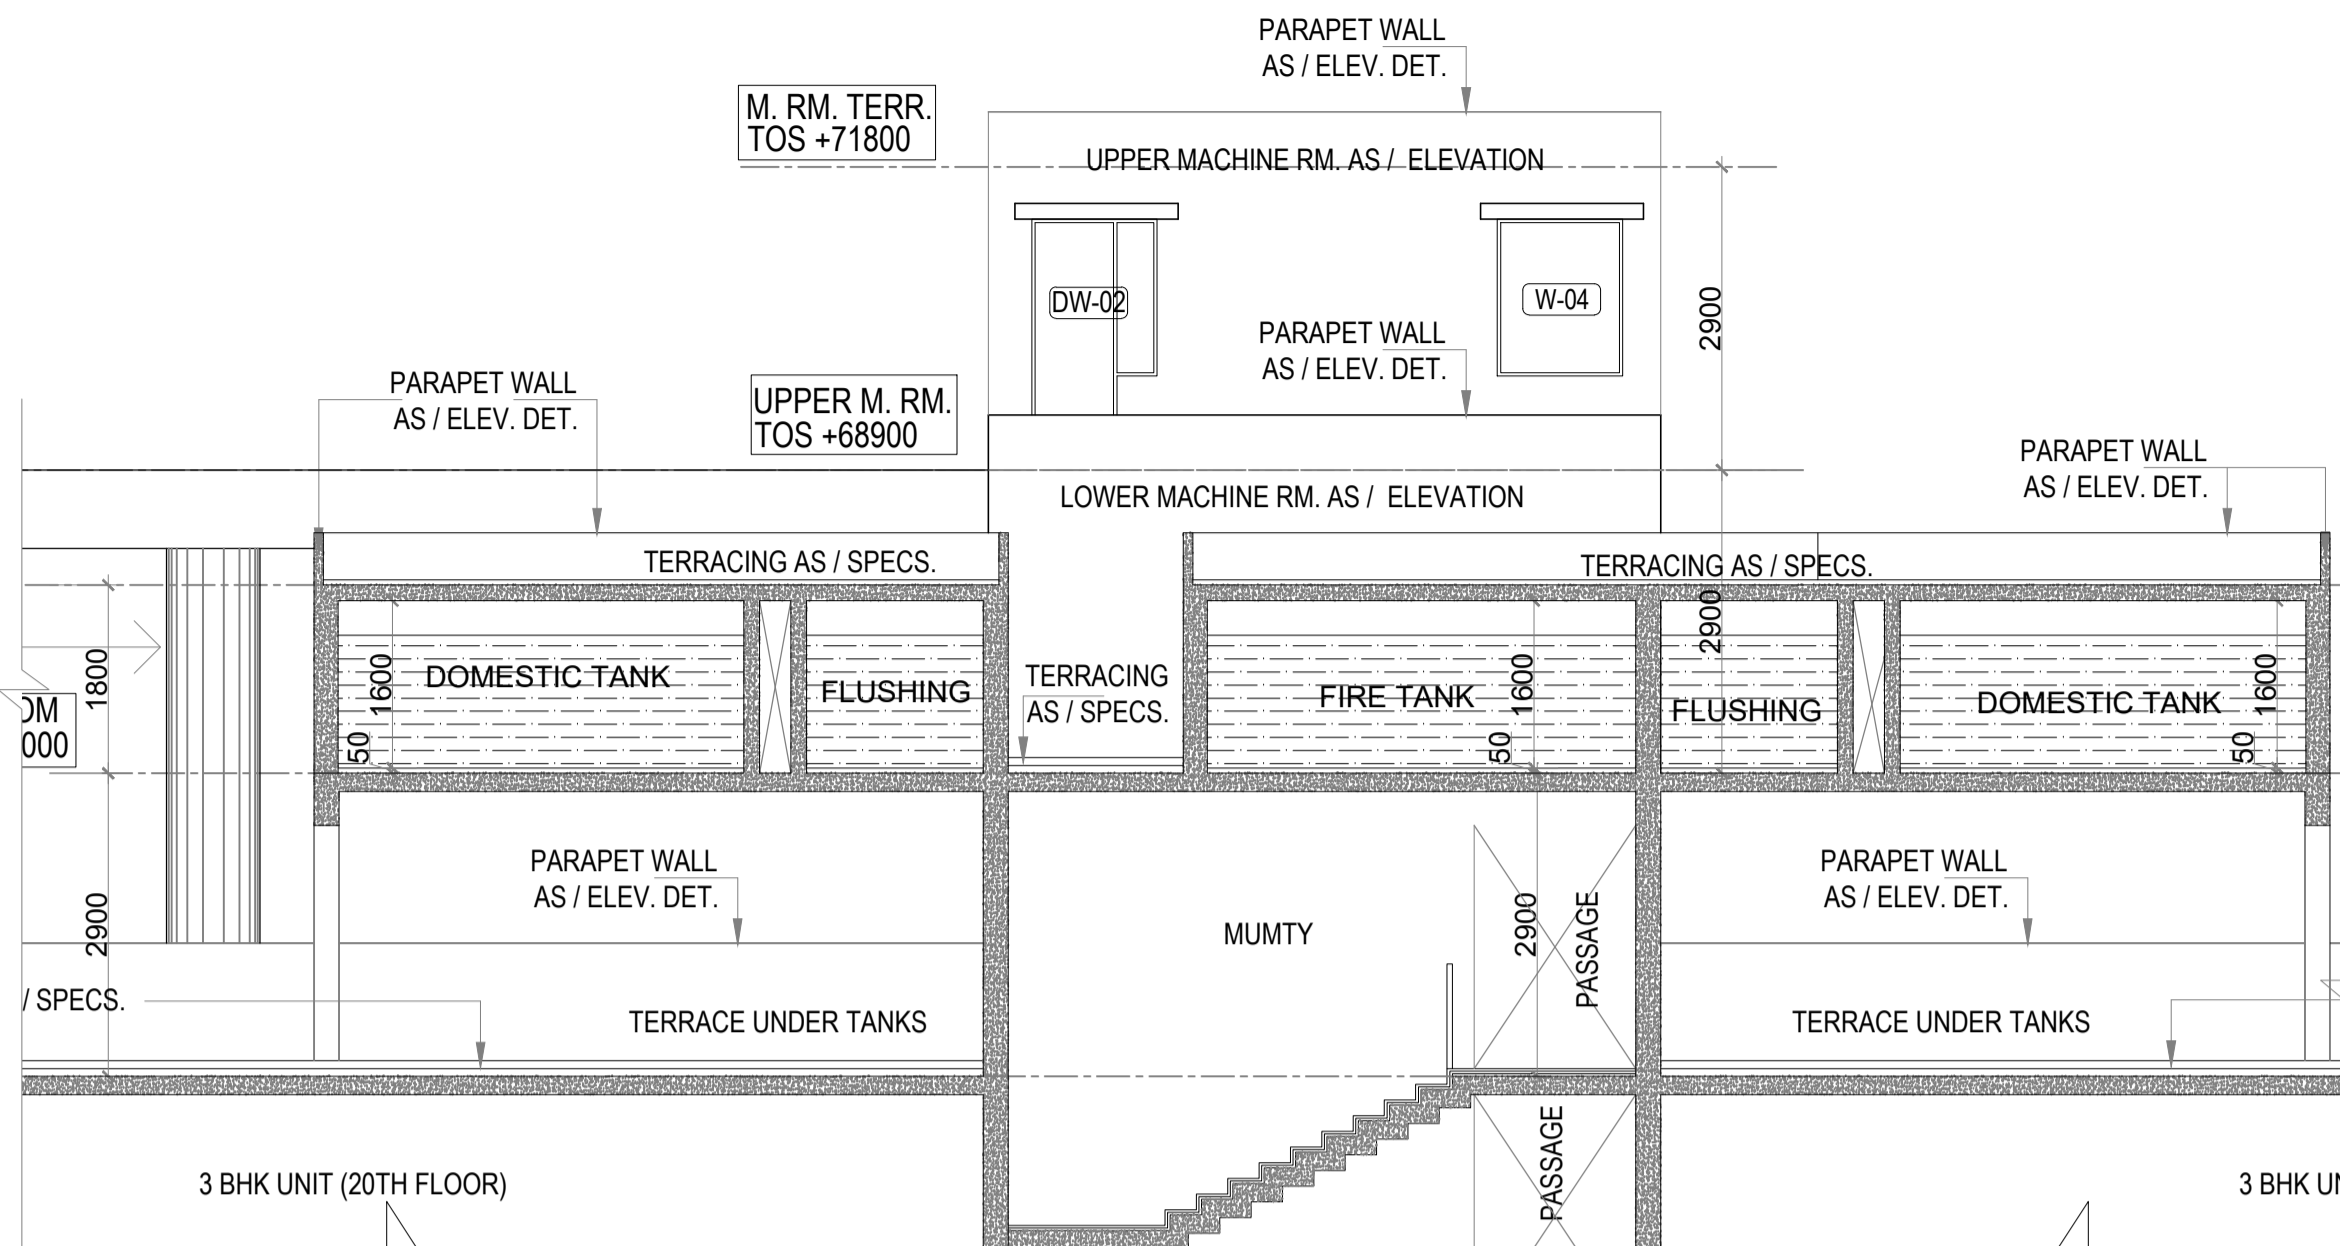


SECTION Y-Y

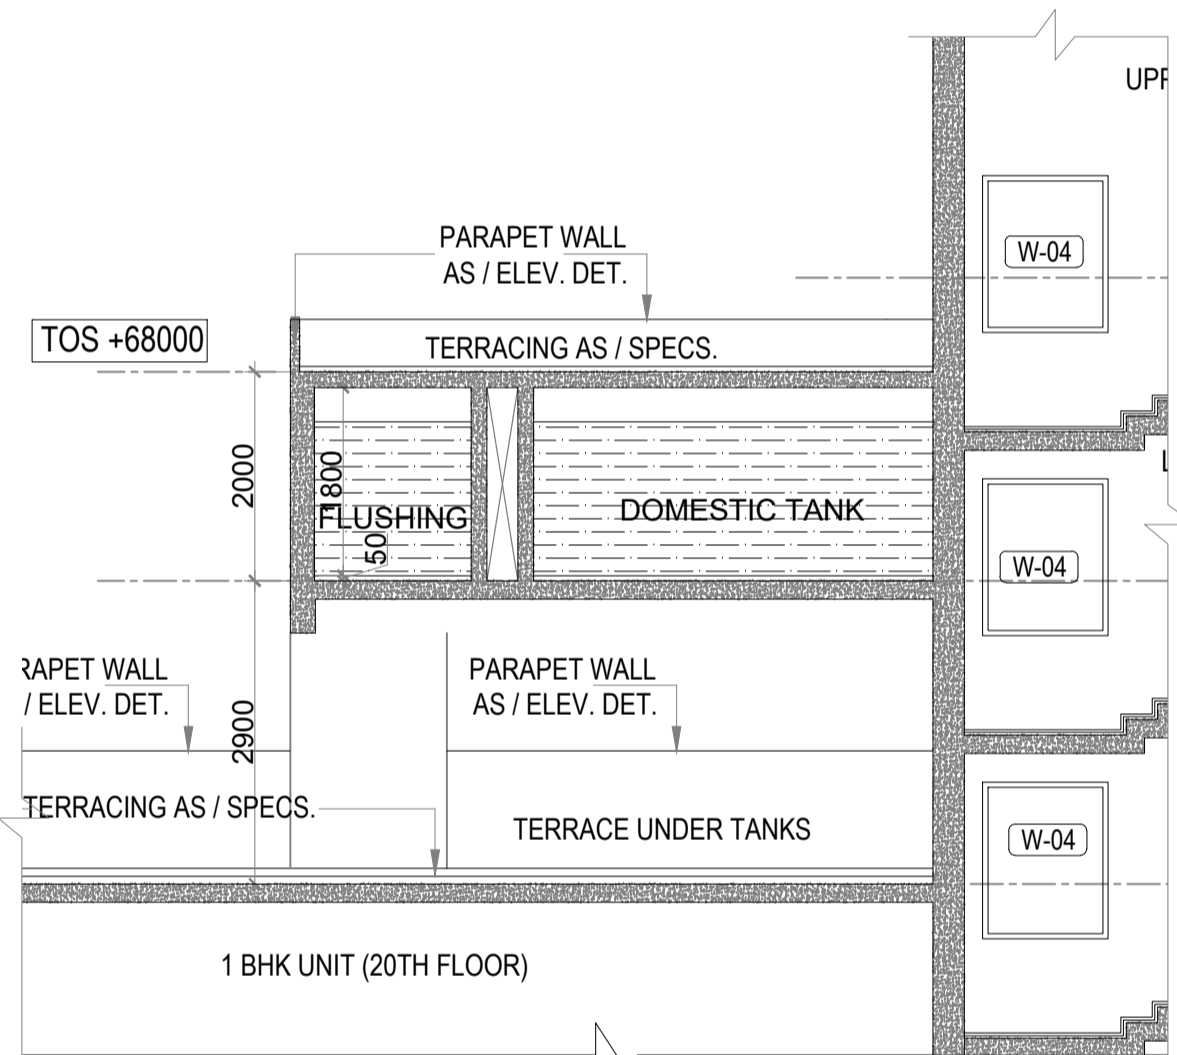


SECTION 01-01

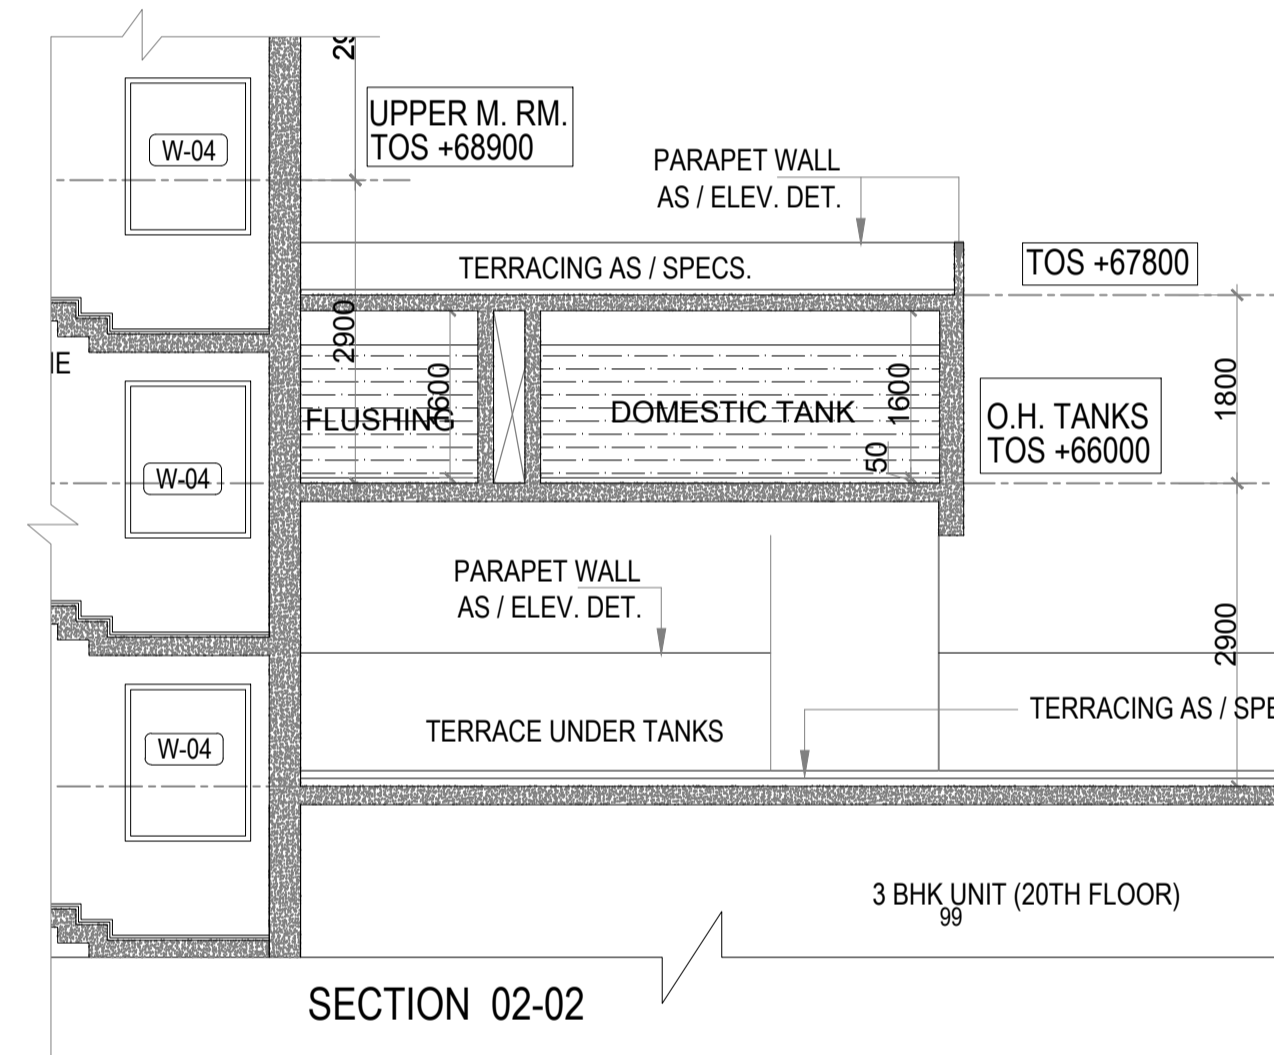

SECTION 02-02

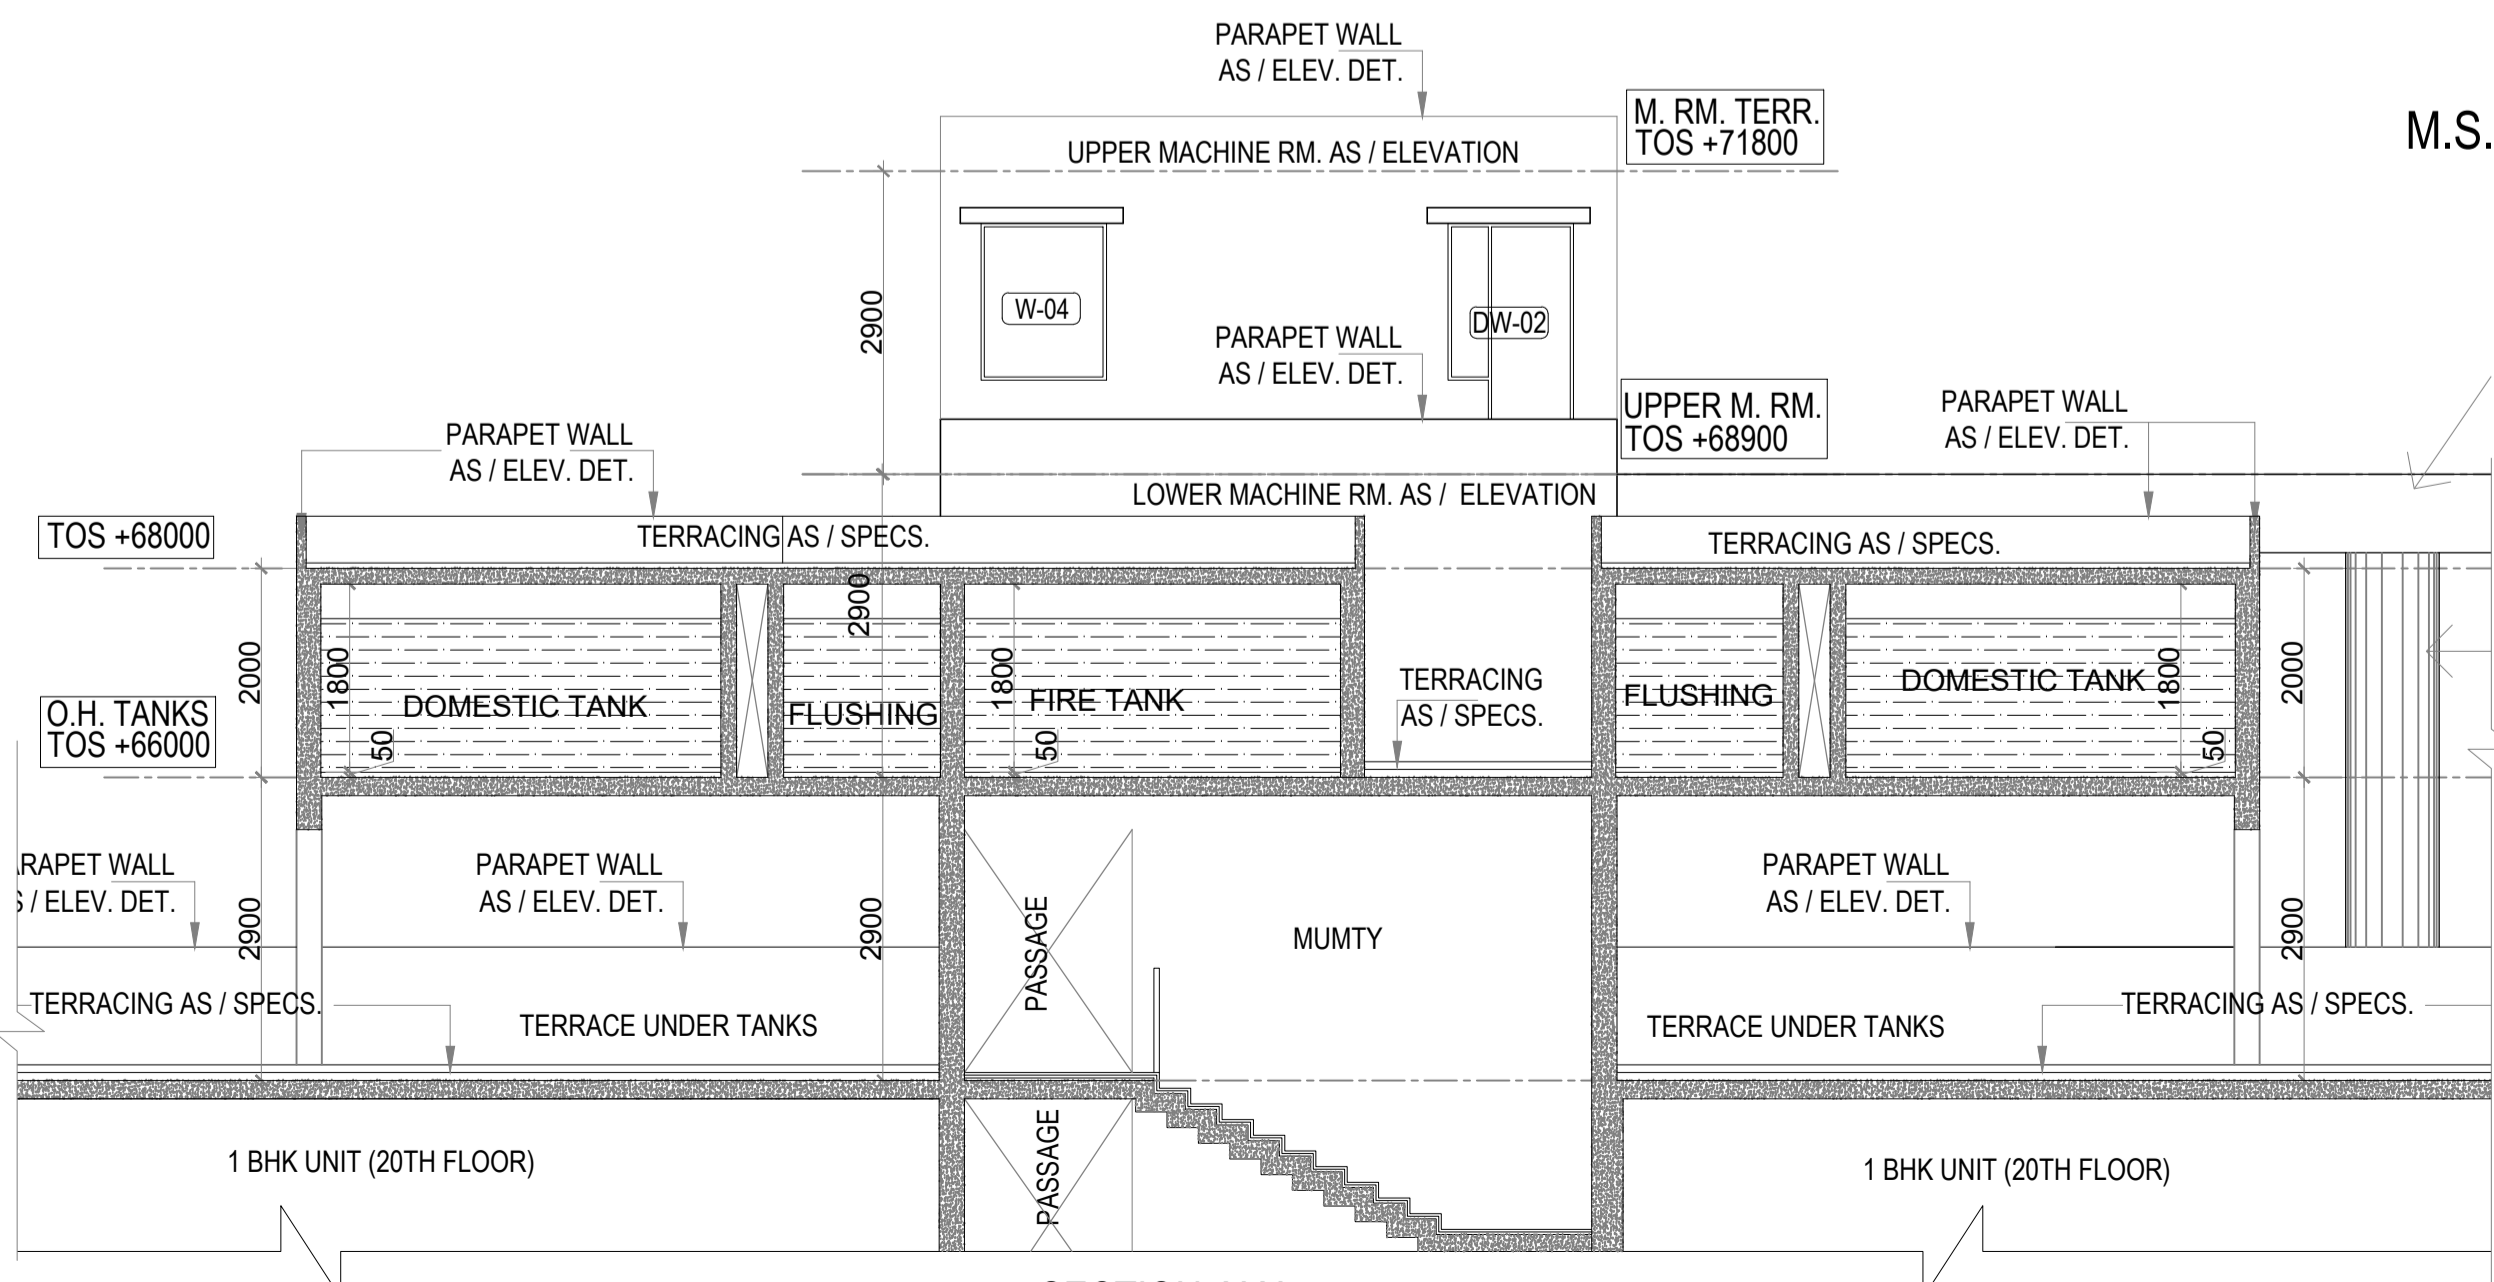

SECTION X-X

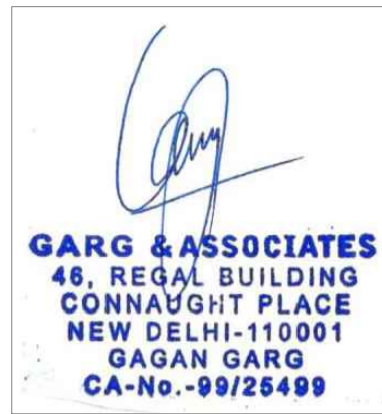

THIS DRAWING IS THE PROPERTY OF GARG & ASSOCIATES ARCHITECTURE, NEW DELHI AND NOT TO BE COPIED OR USED WITHOUT THEIR WRITTEN PERMISSION.

NOTES

1. ALL DIMENSIONS ARE IN MM. U.M.O.
2. ALL DIMENSIONS ARE TO BE READ ONLY AND NOT TO BE MEASURED/ SCALED.
3. THIS DRAWING SHOULD BE READ IN CONJUNCTION WITH ALL RELEVANT STRUCTURAL, ARCHITECTURAL, SERVICES AND LANDSCAPE DRAWINGS.
4. IF ANY DISCREPANCIES IN THE DRAWINGS OR AT SITE, SHOULD BE BROUGHT TO THE NOTICE OF THE ARCHITECTS IMMEDIATELY.
5. FURNITURE/ FIXTURES SHOWN ARE INDICATIVE ONLY, FOR THIS PLEASE REFER RESPECTIVE DETAIL DRAWINGS & SCHEDULES.
6. ARCHITECTURAL DRAWINGS TO BE FOLLOWED FOR THE LOCATION OF ALL STRUCTURAL MEMBERS & MASONRY WALL. FOR SIZES AND REINFORCEMENT DETAILS OF STRUCTURAL MEMBERS, RELEVANT STRUCTURAL DWGS. TO BE REFERRED.
7. FOR DETAILS REFER RELEVANT LARGE SCALED DETAIL DRAWINGS AS INDICATED.
8. REINFORCEMENT TO BE PROVIDED FOR SLABS IN ALL SHAFTS AND CUTOUTS (EXCEPT LIFT SHAFTS & VENTILATION CUTOUTS) FOR SLAB TO BE CAST TO SEAL THE SHAFT AFTER INSTALLATION OF ALL SERVICES.
9. MASONRY WORK AROUND SERVICES SHAFTS AND CUTOUTS TO BE KEPT ON HOLD/ COORDINATED WITH SERVICES CONTRACTORS FOR INSTALLATION OF ALL SERVICES.
10. FLOOR FINISH DROP FOR TOILETS SHALL BE 10MM AND AT BALCONY, IT SHALL BE 20MM UNLESS OTHERWISE SPECIFIED.
11. SLAB DROP IN TOILET=100MM, IN BALCONIES= 50MM, IN CORRIDOR = 50MM, UNLESS OTHERWISE SPECIFIED.
12. ALL MASONARY WALLS TO BE 100/200 MM THK BLOCK WORK UNLESS OTHERWISE SPECIFIED AND ALL OPENINGS SIZES MENTIONED ARE UNFINISHED MASONARY SIZES
13. SLOPE IN FLOOR FINISH FOR BALCONY DRAINAGE/TOILETS SHALL BE 1:200 UNLESS NOTED OTHERWISE.
14. FOR RAILING DETAIL REFER RESPECTIVE RAILING DRAWING.

PMC

C.G.E.W.H.O.
9th Floor, "B" Wing, Janpath
Bhavan, New Delhi-01

CLIENT

M/S Housing And Urban
Development Corporation LTD.
Core-7A, HUDCO Bhawan, India
Habitat centre,
Lodhi Road, New delhi-110003

Landscape Design



MEP CONSULTANTS :

M&P BUILDTECH

Office : 1/30, 1st Floor, Roshan Garden -II,
Kakrola Road, Najafgarh New Delhi - 110043
E-mail : amitmalikdel@gmail.com
Contact Number : 9871556613

STRUCTURAL CONSULTANTS

SP-TECH DESIGNS LLP
GAUTAM BUDH NAGAR, U.P. TELEPHONE:-
+91-9958528140, 8810459976

PROJECT

**HUDCO GROUP HOUSING
PLOT NO. 28
SECTOR - 4
VAISHALI, GHAZIABAD (UP)**

PROJECT ARCHITECTS



DRAWING PROPOSED

TENDER DRAWING

DRAWING TITLE

O.H WATER TANK DETAIL

ISSUED AS	COMMENTS	NORTH
---	---	---
SCALE	DATE	DRAWN BY
1:125	02-04-2025	rohila
DRAWING NO.	CHECKED BY	REV
HUDCO/ARCH/DWG/ 29	Gautam Aggarwal	R-0