



Design Cell :

①

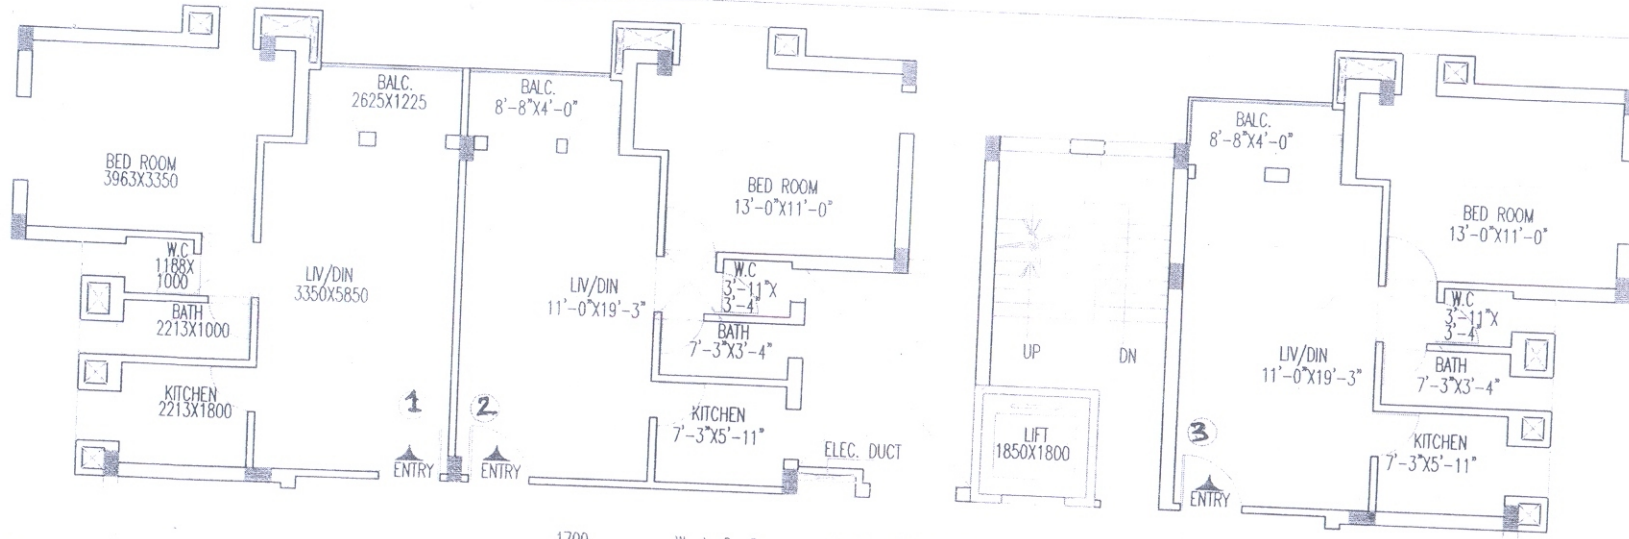

FLAT NO	1	2	3	4	5	6
1ST FLOOR	101	102	103	104	105	106
2ND FLOOR	201	202	203	204	205	206
3RD FLOOR	301	302	303	304	305	306
4TH FLOOR	401	402	403	404	405	406
5TH FLOOR	501	502	503	504	505	506
6TH FLOOR	601	602	603	604	605	606


1700 WIDE CORRIDOR

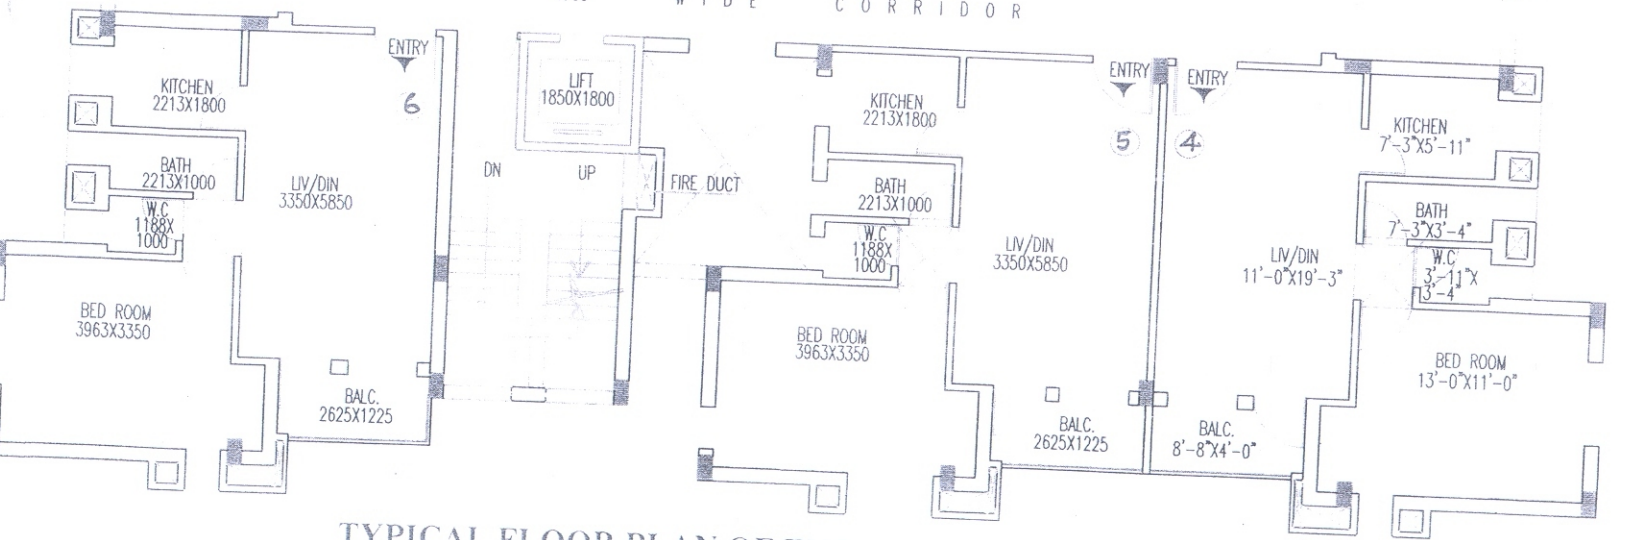

TYPICAL FLOOR PLAN OF THE BLOCK TYPE- "A"

Enal Gogya


2

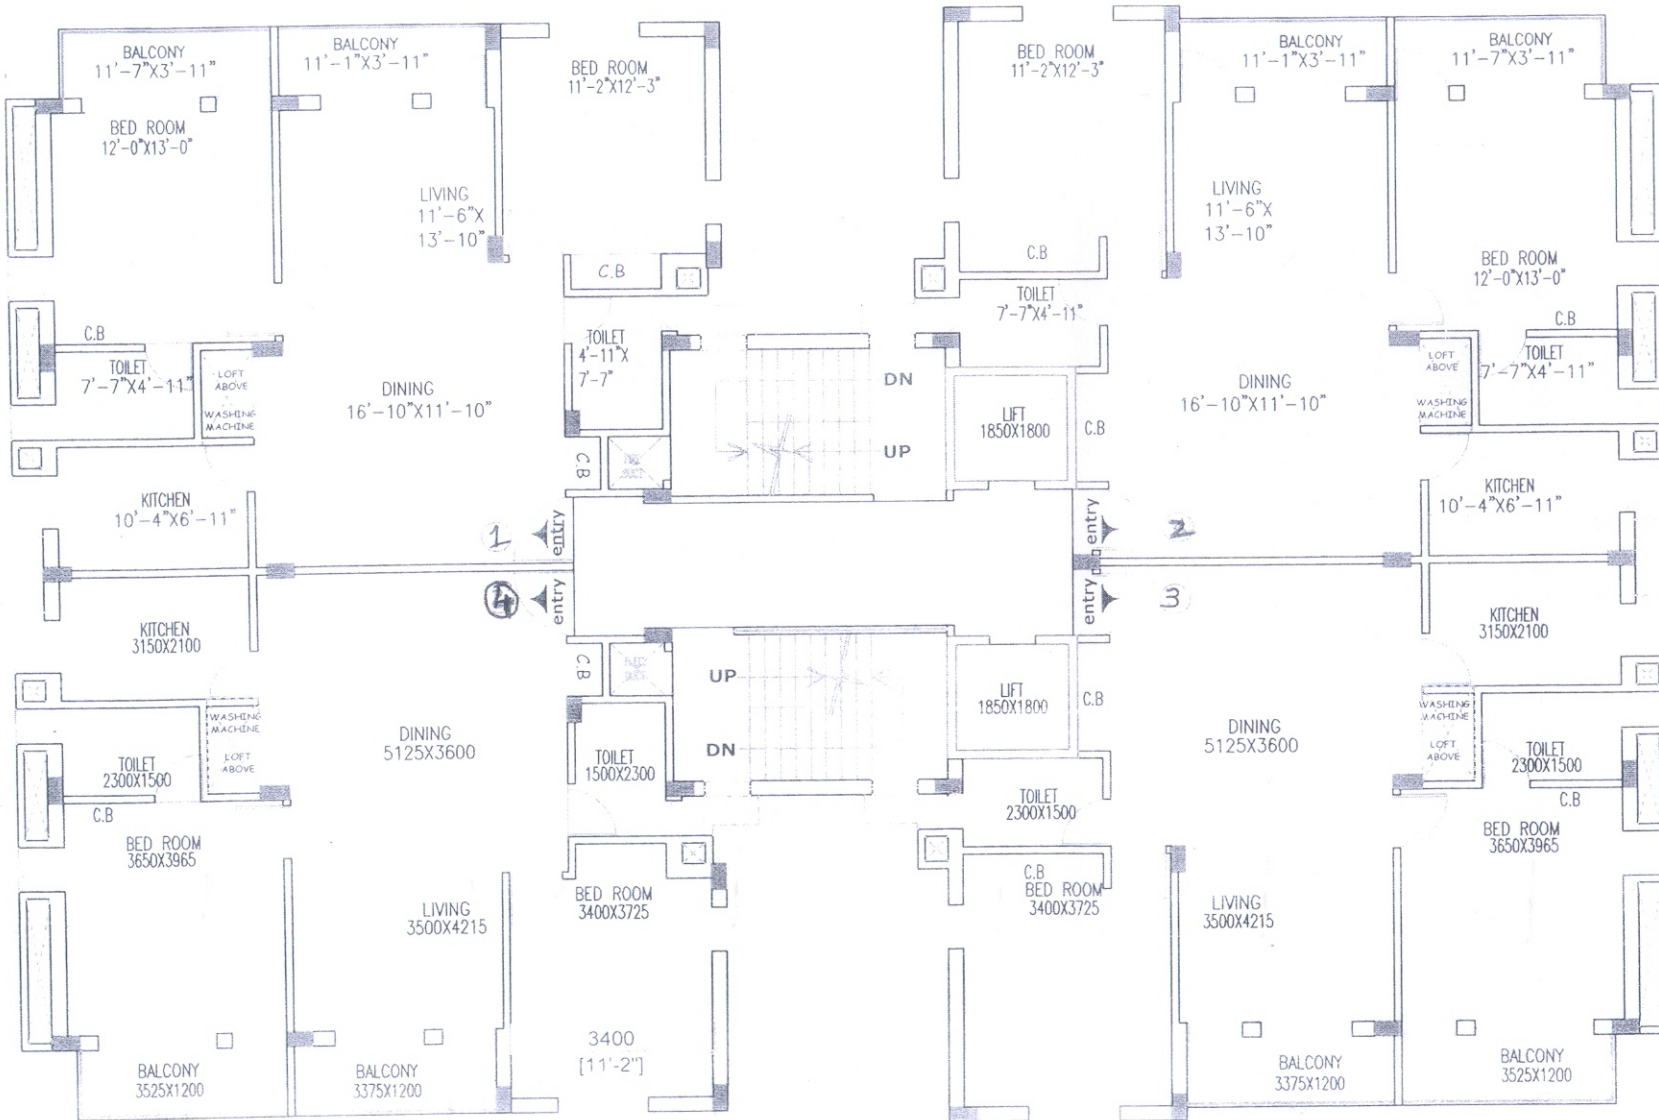

FLAT NO	1	2	3	4
1ST FLOOR	101	102	103	104
2ND FLOOR	201	202	203	204
3RD FLOOR	301	302	303	304
4TH FLOOR	401	402	403	404
5TH FLOOR	501	502	503	504
6TH FLOOR	601	602	603	604

TYPICAL FLOOR PLAN OF BLOCK -B1,B2


Final Gagan

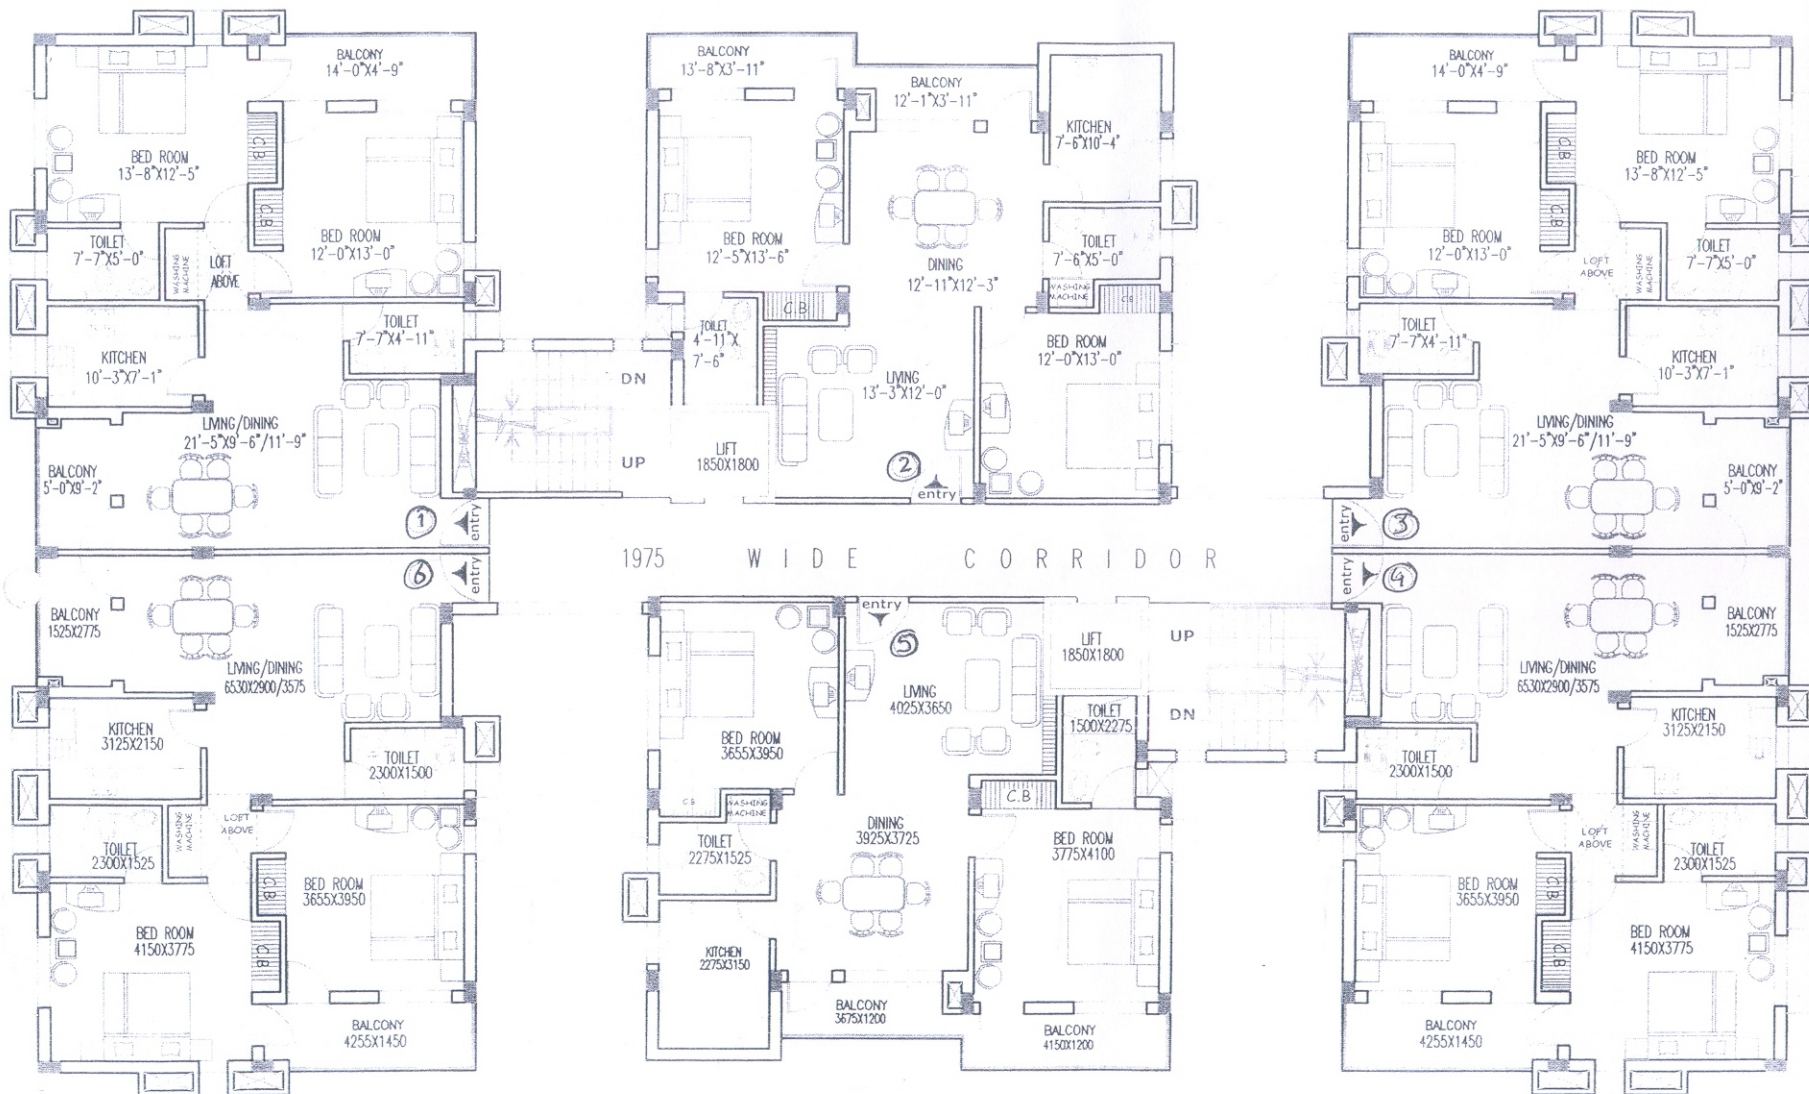

FLAT NO	1	2	3	4	5	6
1ST FLOOR	101	102	103	104	105	106
2ND FLOOR	201	202	203	204	205	206
3RD FLOOR	301	302	303	304	305	306
4TH FLOOR	401	402	403	404	405	406
5TH FLOOR	501	502	503	504	505	506
6TH FLOOR	601	602	603	604	605	606

TYPICAL FLOOR PLAN OF TYPE-'B' IN BLOCK -B3,B4,B5

*Final
Gaga*

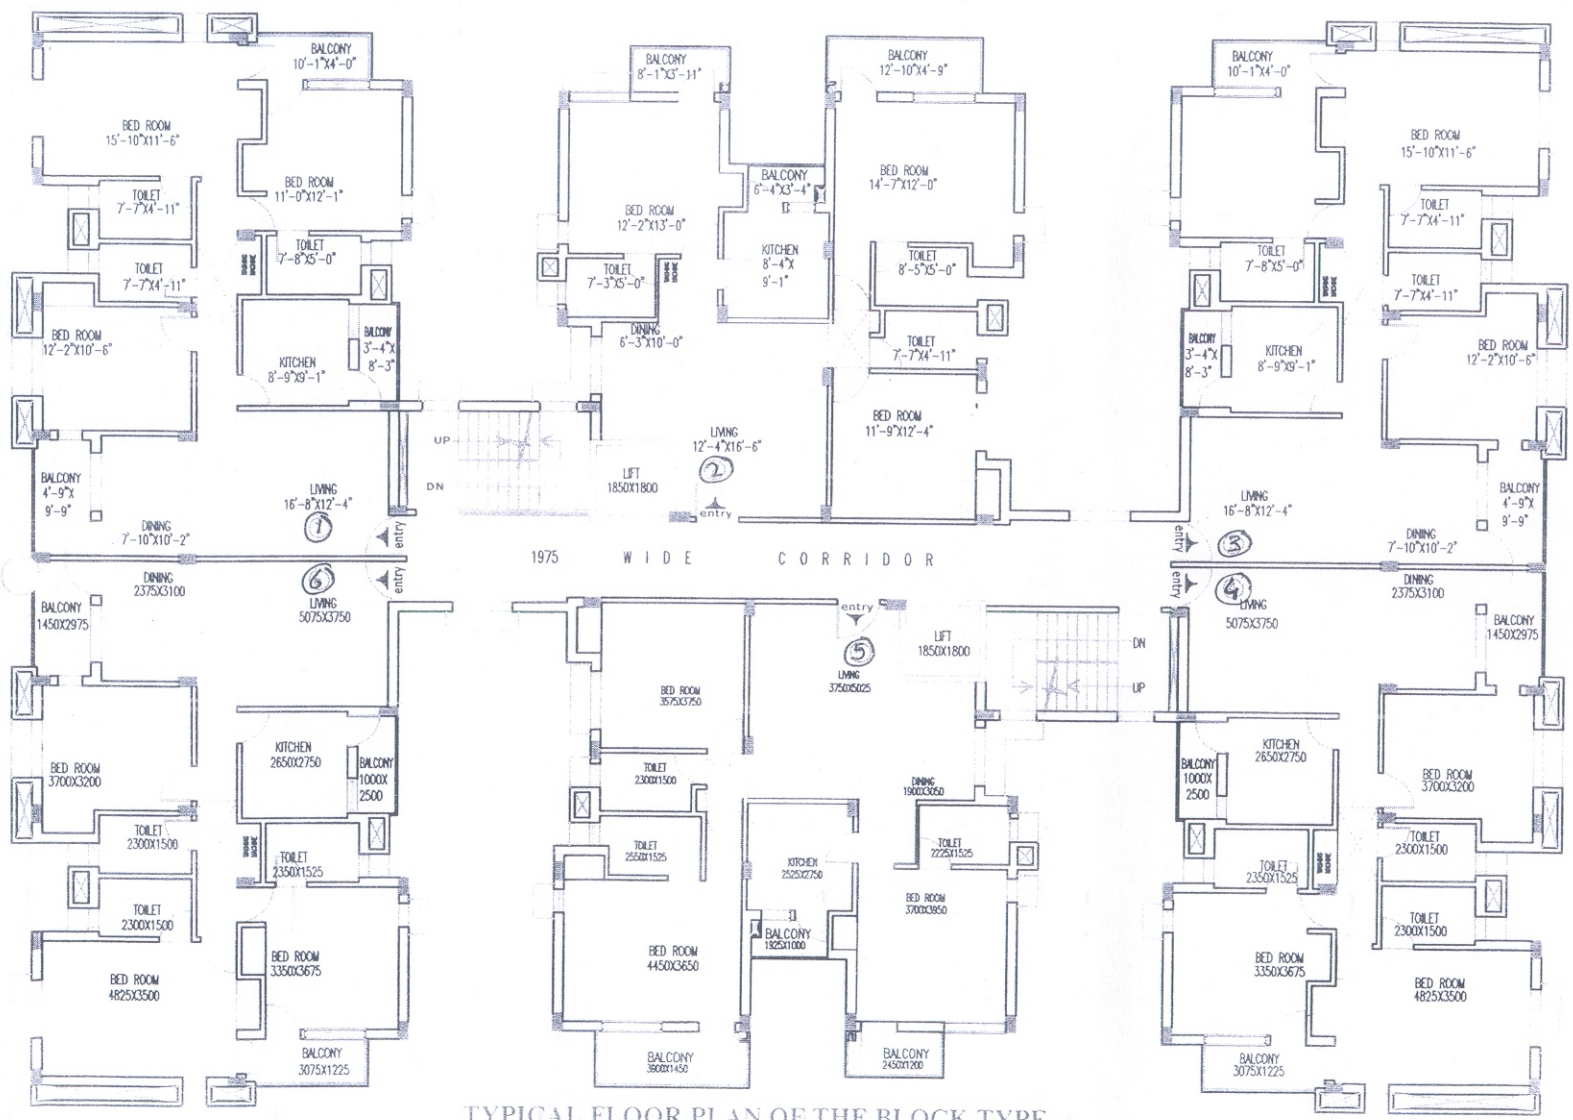

FLAT NO	1	2	3	4	5	6
1ST FLOOR	101	102	103	104	105	106
2ND FLOOR	201	202	203	204	205	206
3RD FLOOR	301	302	303	304	305	306
4TH FLOOR	401	402	403	404	405	406
5TH FLOOR	501	502	503	504	505	506
6TH FLOOR	601	602	603	604	605	606

TYPICAL FLOOR PLAN OF THE BLOCK TYPE-
"C1-C4"

*Final
Gagan*


5



TYPICAL FLOOR PLAN BLOCK C5

*Final
Goga*


FLAT NO-	1	2	3	4	5	6	7	8
1ST FLOOR	101	102	103	104	105	106	107	108
2ND FLOOR	201	202	203	204	205	206	207	208
3RD FLOOR	301	302	303	304	305	306	307	308
4TH FLOOR	401	402	403	404	405	406	407	408
5TH FLOOR	501	502	503	504	505	506	507	508
6TH FLOOR	601	602	603	604	605	606	607	608

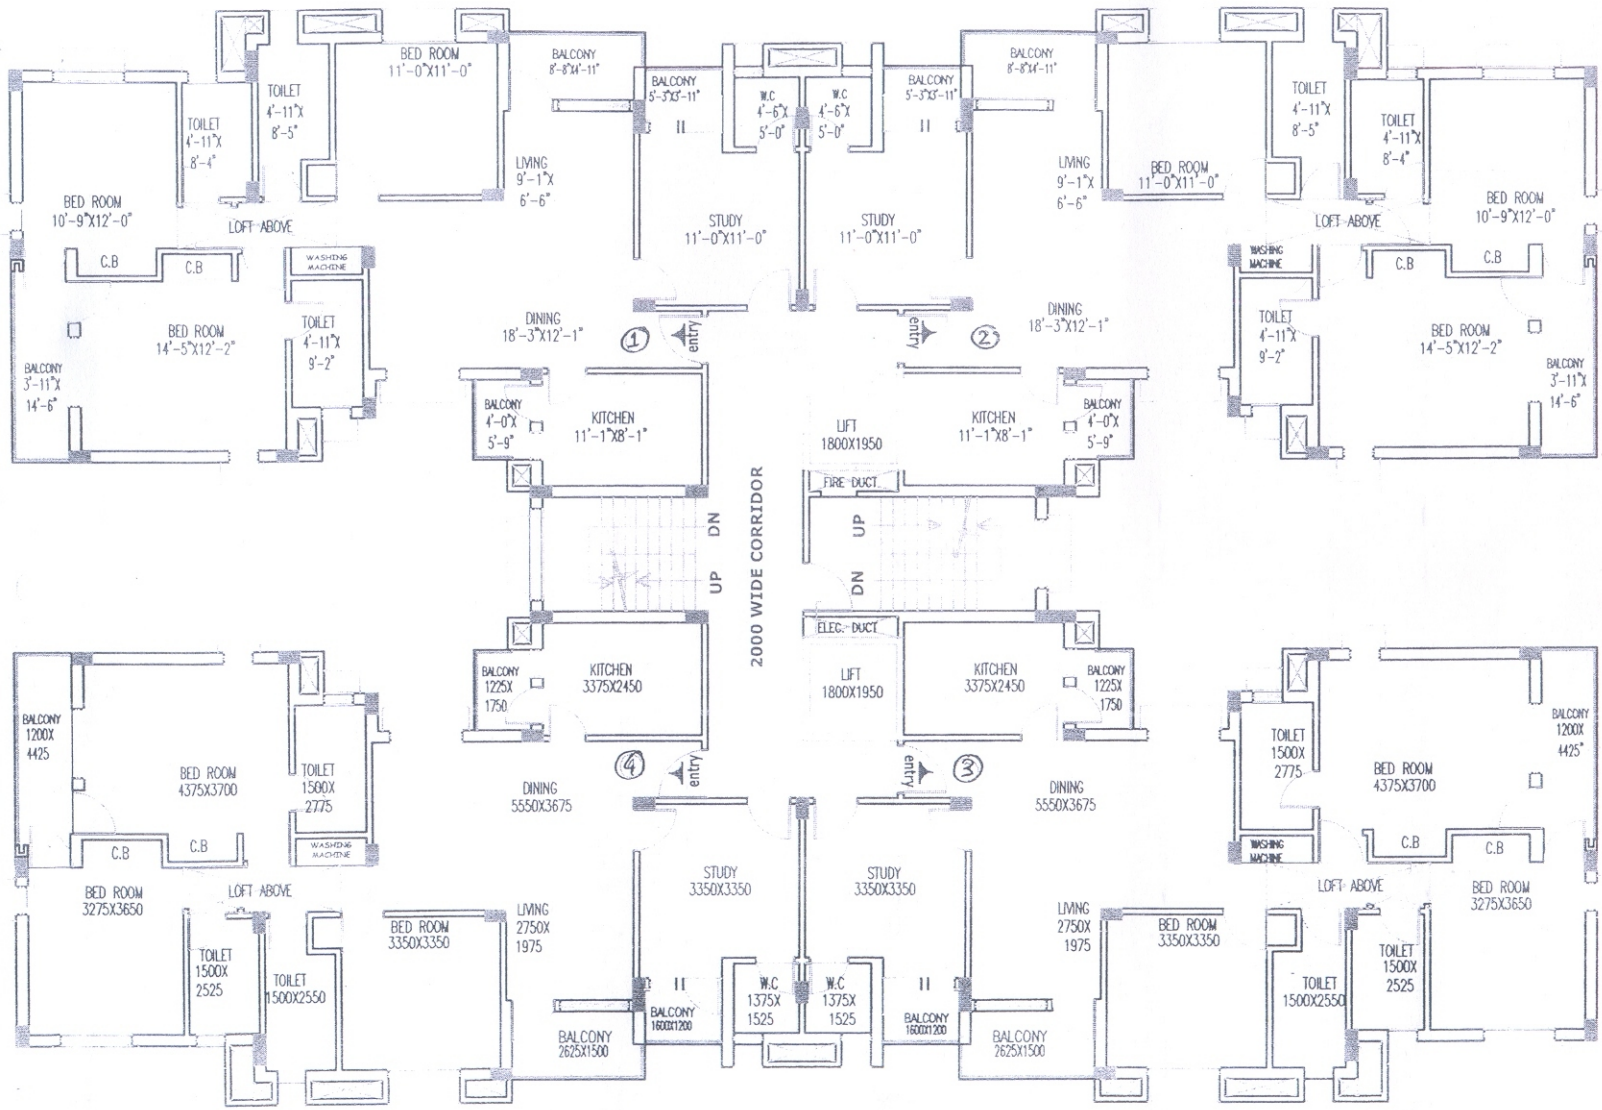

FLAT NO	1	2	3	4
1ST FLOOR	101	102	103	104
2ND FLOOR	201	202	203	204
3RD FLOOR	301	302	303	304
4TH FLOOR	401	402	403	404
5TH FLOOR	501	502	503	504
6TH FLOOR	601	602	603	604

TYPICAL FLOOR PLAN OF THE BLOCK TYPE- D1-D7


Final Gage

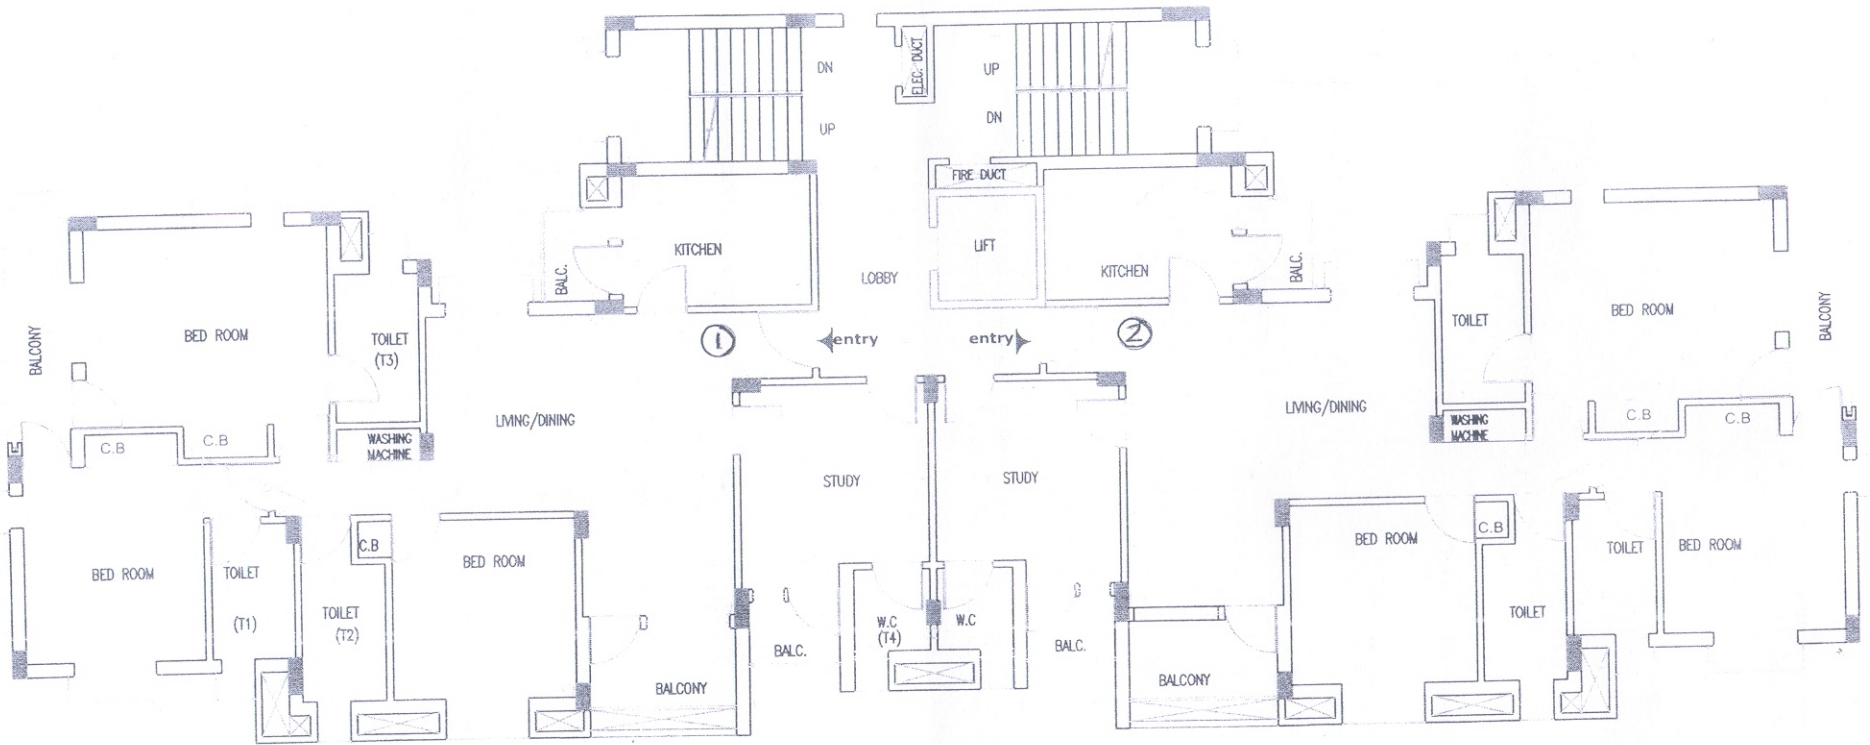

TYPICAL FLOOR PLAN TYPE D8

FLAT NO	1	2
1ST FLOOR	101	102
2ND FLOOR	201	202
3RD FLOOR	301	302
4TH FLOOR	401	402
5TH FLOOR	501	502
6TH FLOOR	601	602

*Arul
Ganga*

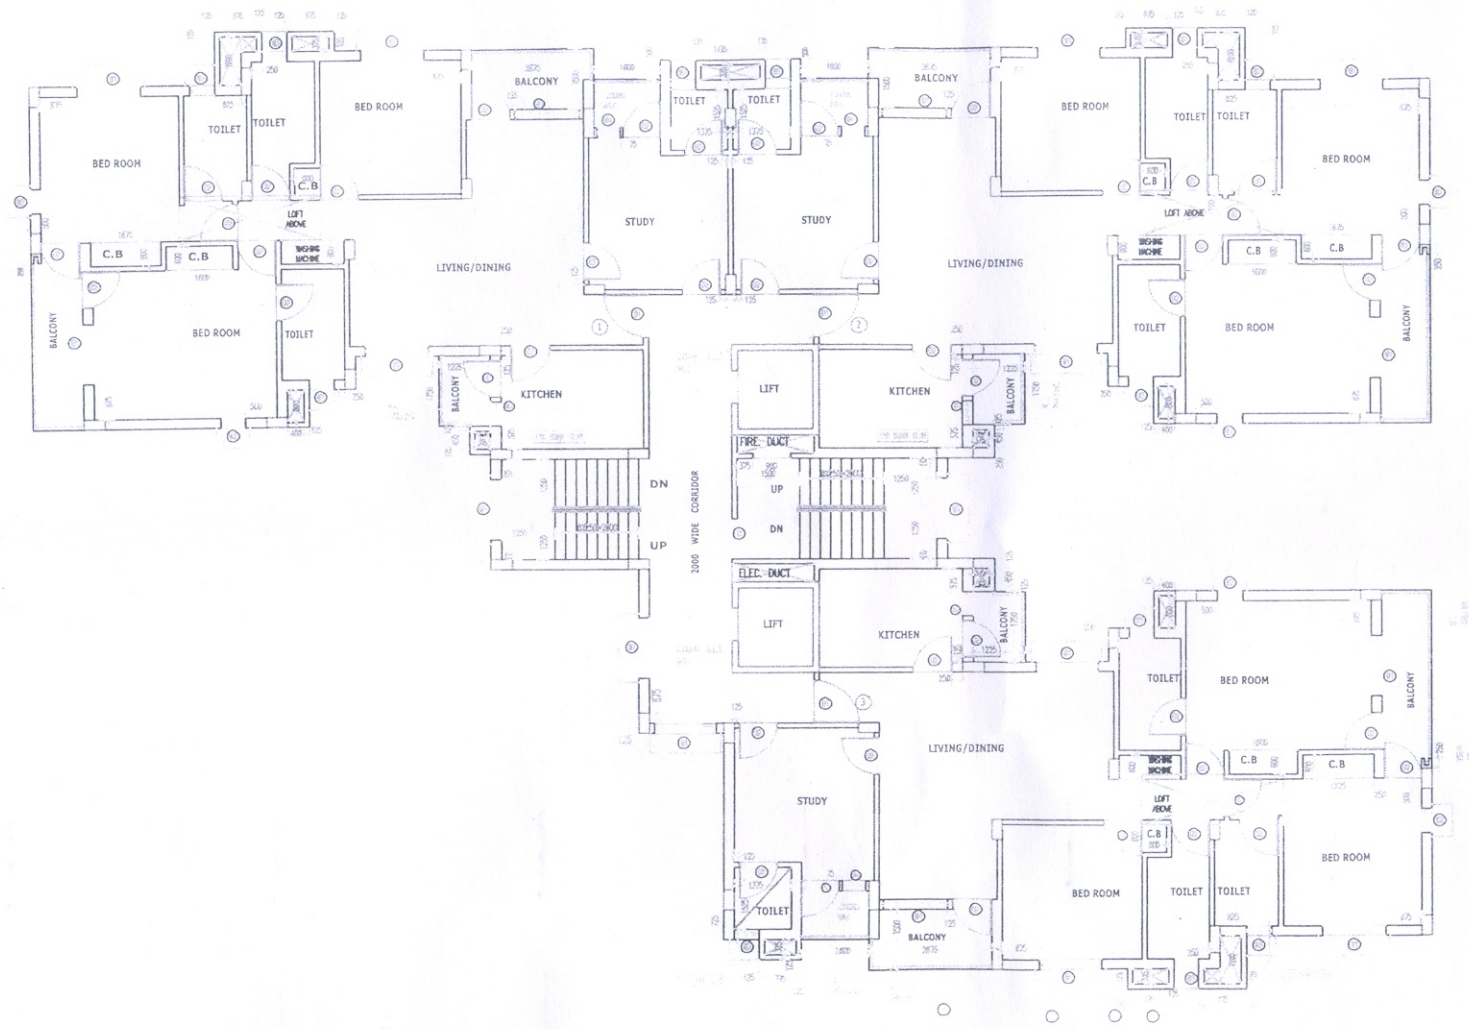

FLAT NO	1	2	3
	101	102	103
	201	202	203
	301	302	303
	401	402	403
	501	502	503
	601	602	603

PRODUCED BY AN AUTODESK EDUCATIONAL PRODUCT

TYPICAL FLOOR PLAN TYPE D 9

Final Copy