
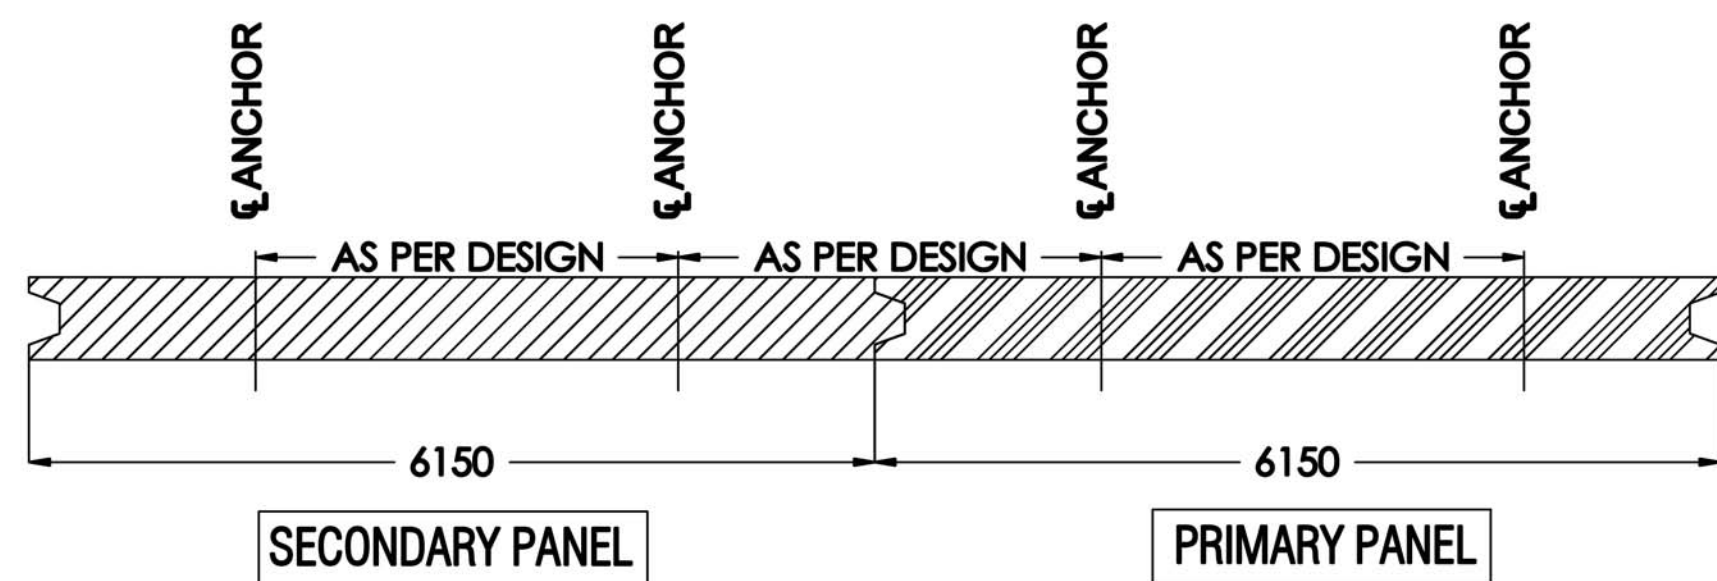
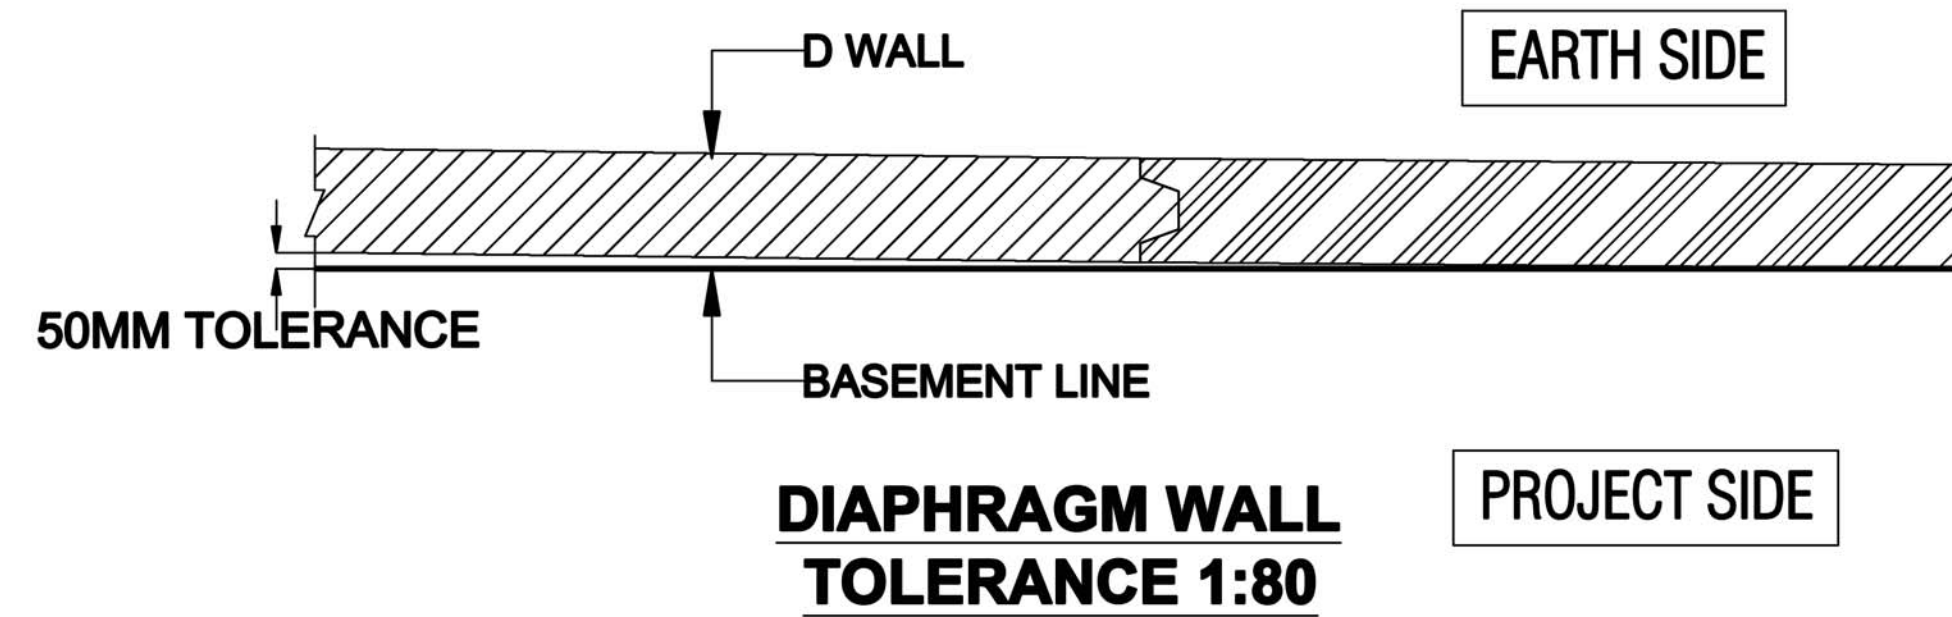
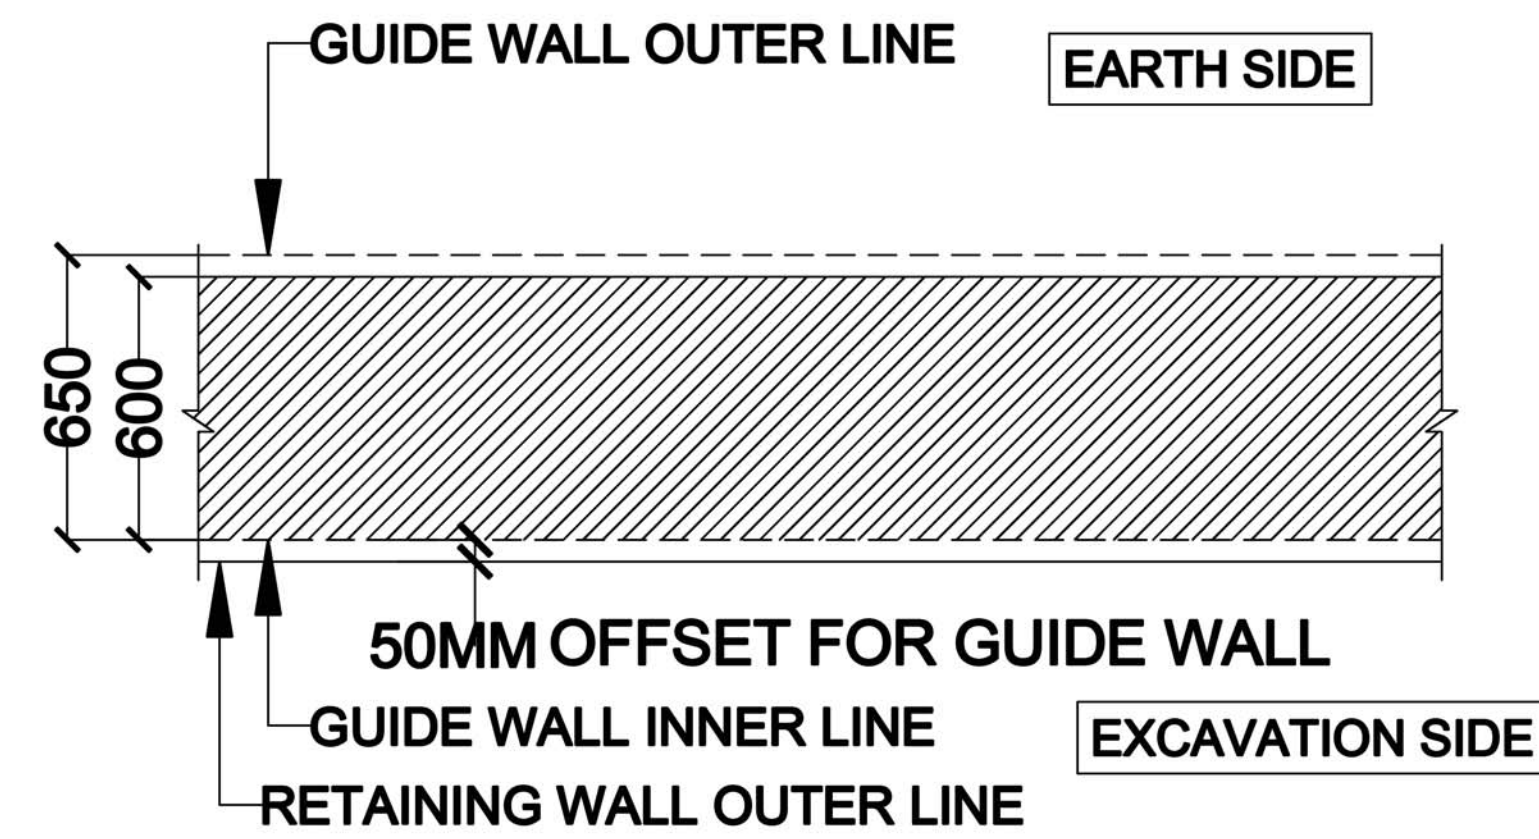
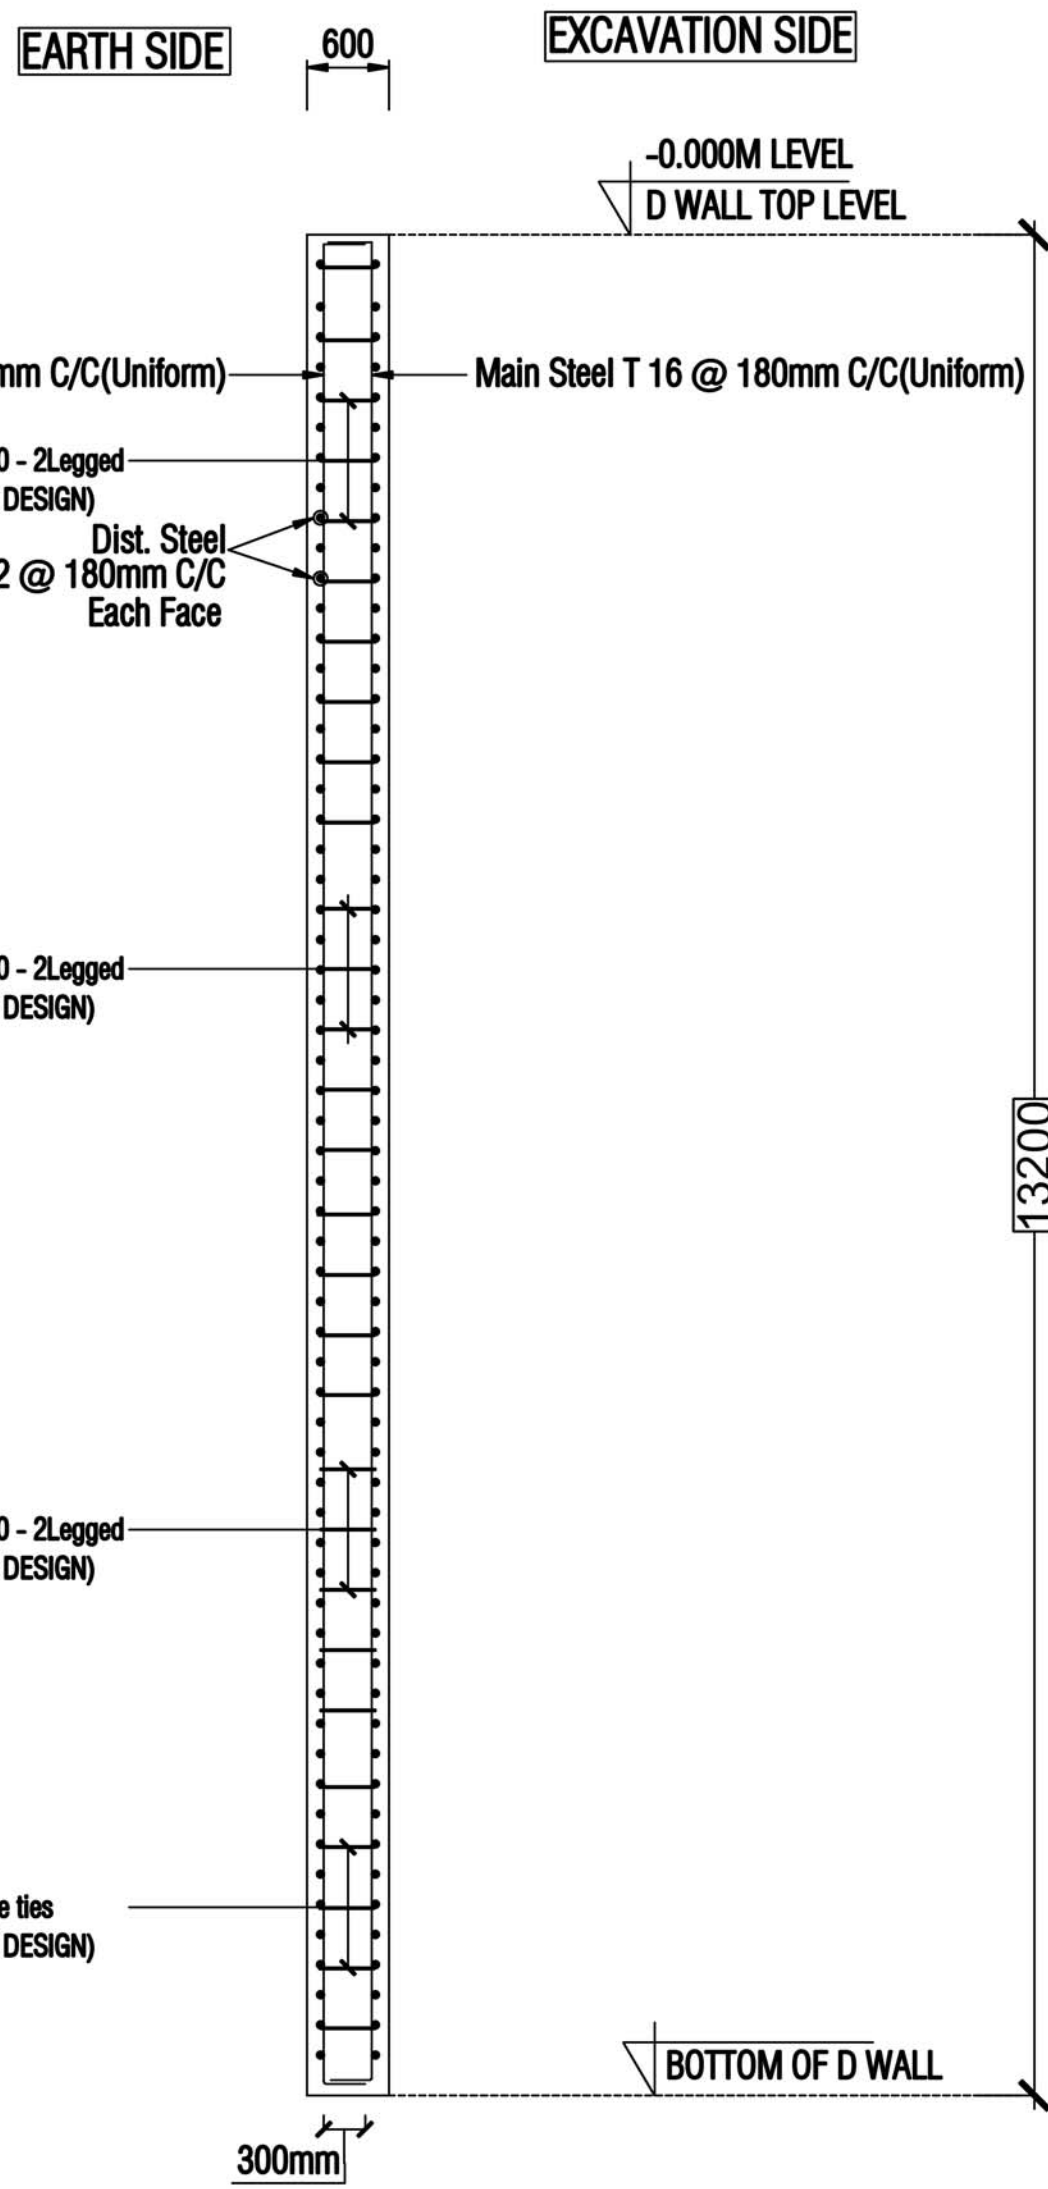


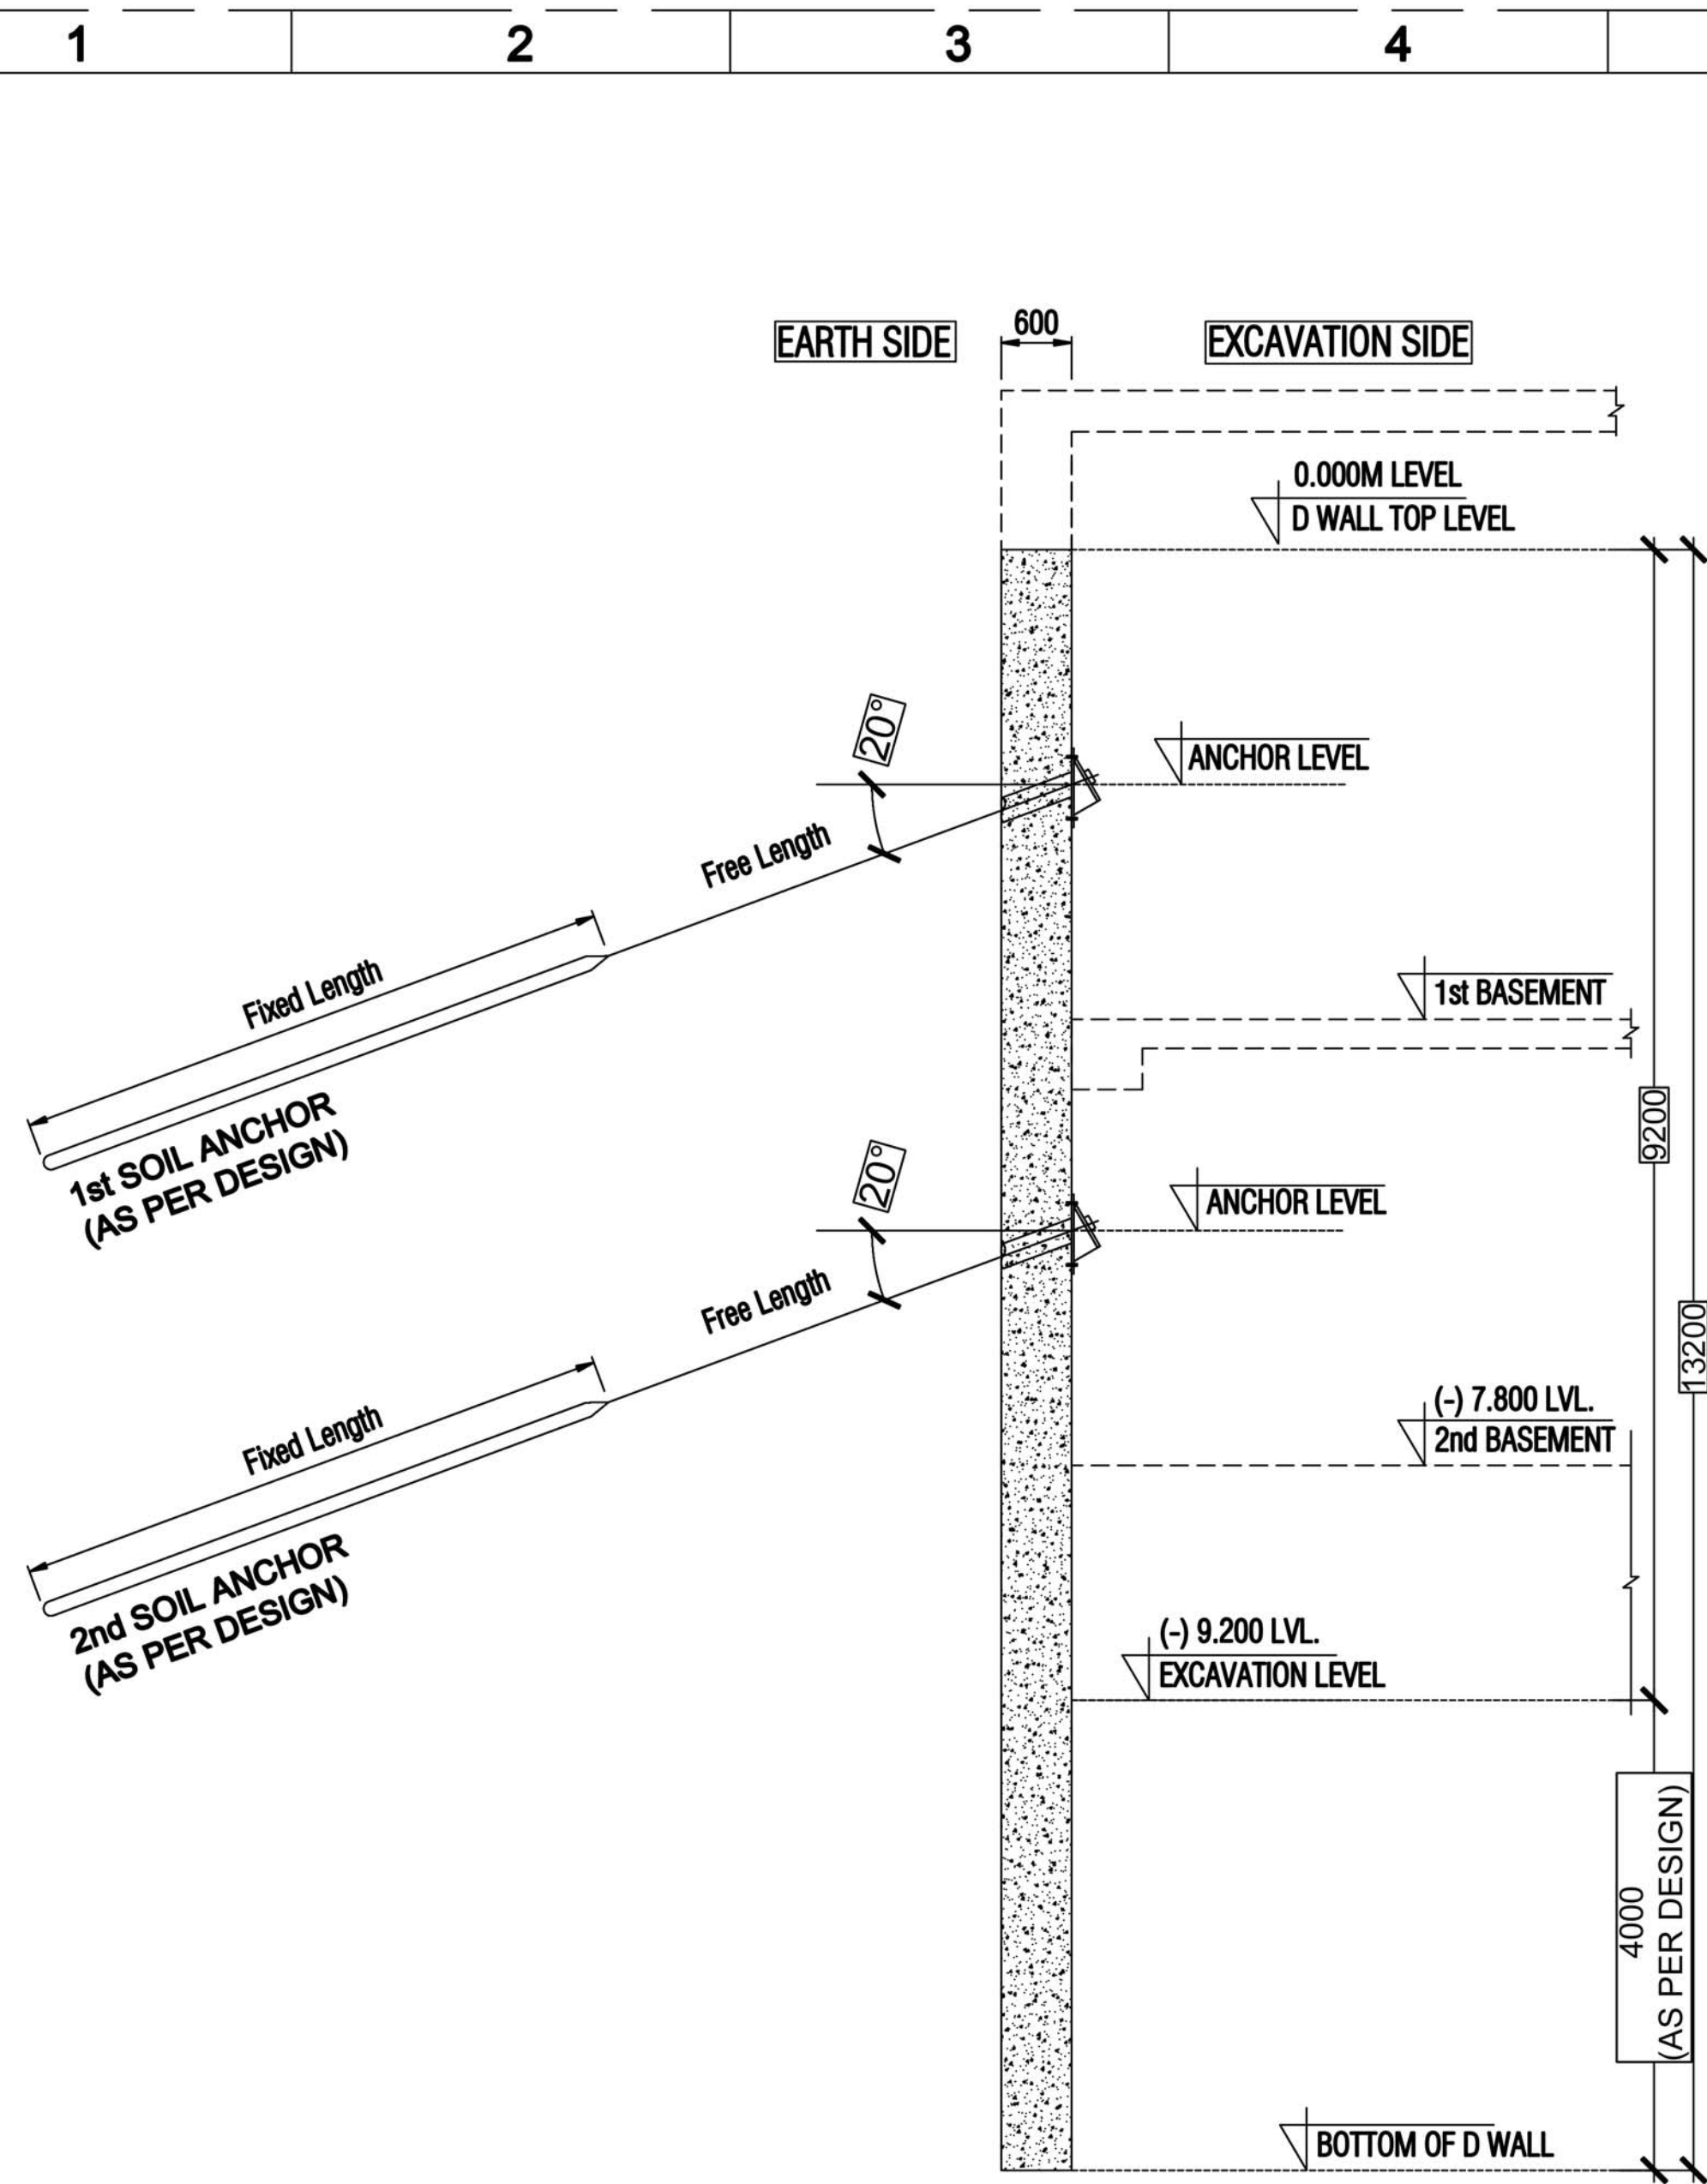

THIS DRAWING IS TENTATIVE AND PURELY FOR QUOTING PURPOSE,
WHEREAS CONTRACTOR SHALL GOT DESIGN, WETTING FROM STRUCTURE
CONSULTANT AND GOT APPROVED FROM IIT ROORKEE BEFORE EXECUTION.

DRAWING NUMBER - P101/FD/00100


GARG & ASSOCIATES
46, REGAL BUILDING
CONNAUGHT PLACE
NEW DELHI-110001
GAGAN GARG
CA-No.-99/25499

PROJECT ARCHITECTS	
	GARG & ASSOCIATES ARCHITECTS, ENGINEERS, PLANNERS 46, REGAL BUILDING, CONNAUGHT PLACE, NEW DELHI -110001. office@gargandassociates.in
	Project
HUDCO GROUP HOUSING AT PLOT NO-28 , SECTOR-4, VAISHALI , GHAZIABAD , U.P	