


BASEMENT CAR PARKING CALCULATION FOR CGEWHO PHASE II PROJECT			
DESCRIPTION	SINGLE	DOUBLE	TOTAL
TOTAL NO PARKING IN PHASE II	460	36	496
CUT OUT/ SUMP	6		6
TOTAL NO PARKING IN PKG 06	177		177
CUT OUT/ SUMP	12		12
TOTAL	655	36	691

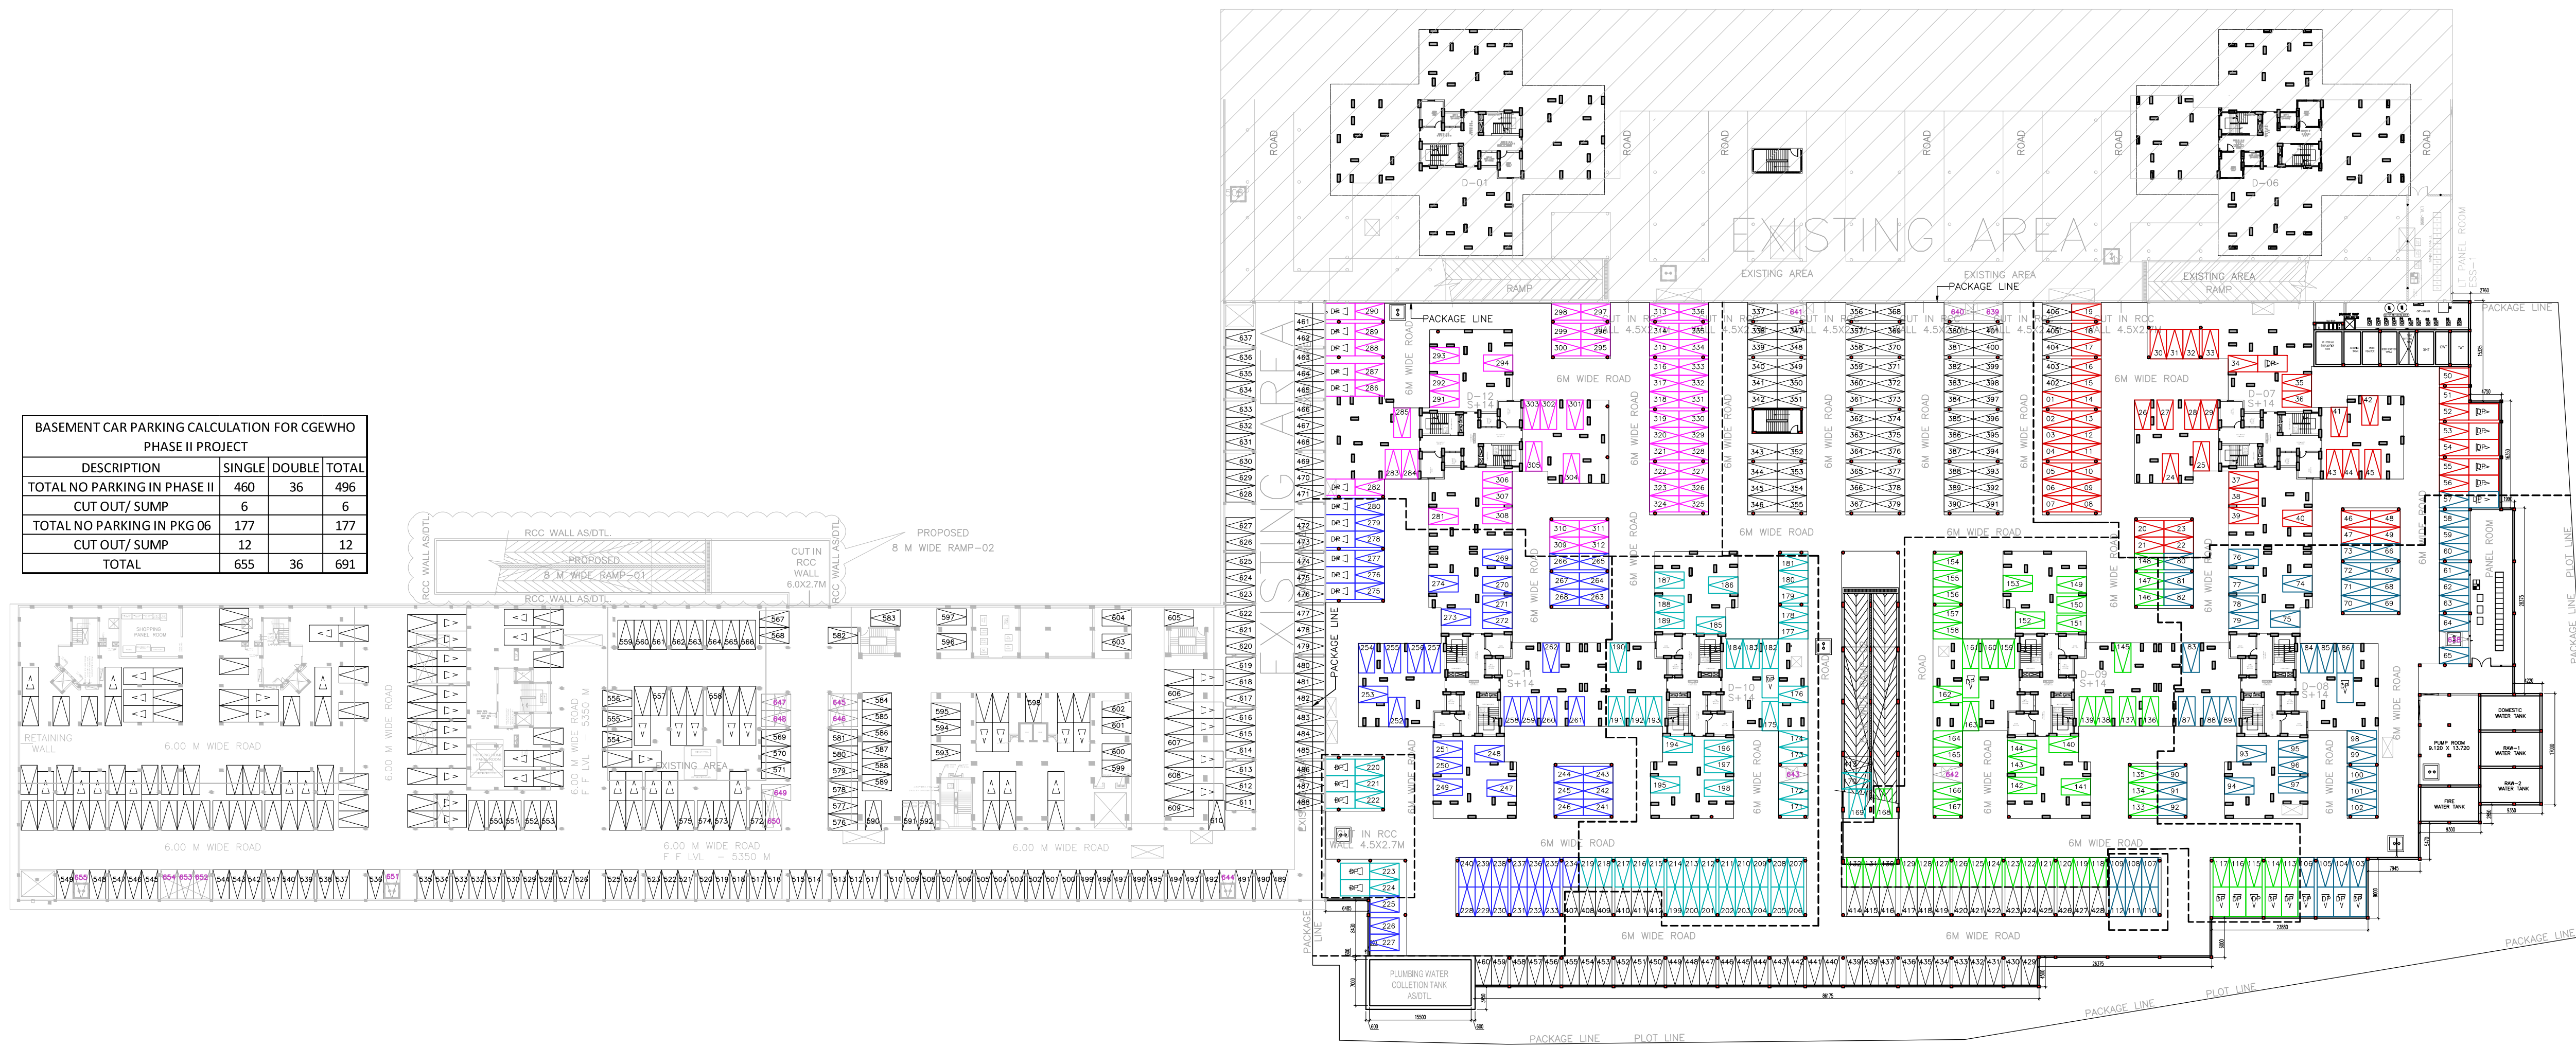

PROJECT NAME

PROPOSED GROUP HOUSING FOR CGEWHO AT PLOT NO. 07 SECTOR P-4, BUILDERS AREA GREATER NOIDA (U.P)

CLIENT NAME

CENTRAL GOVERNMENT EMPLOYEES WELFARE HOUSING ORGANISATION
 6th Floor 'A', Wing, Janpath Bhawan, Janpath, New Delhi-110001
 TEL: 011 - 23739722 / 23717249 / 23355408
 FAX: 011 - 23717250
 E-MAIL: cgewho@nic.in

SIGNATURE:-

ARCHITECT & PMC

R T & Associates Pvt. Ltd.

ARCHITECTS, DESIGNERS & PROJECT MANAGEMENT
 A-47 & 48, SECTOR - 67
 NOIDA - 201301, UTTAR PRADESH
 TEL: 0120 - 6495313, 2484020 / 21
 FAX: 0120 - 6495313 E-MAIL: rtadesigns@gmail.com

SIGNATURE:-

WORKING DRAWING PHASE-II

DRAWING TITLE : **BASEMENT FLOOR**

PARKING PLAN

DRAWING NO. :	GEOH/G.NOIDA/WORK/LAY/04A		
DATE :	02-07-2024	DRAWN :	RK
SCALE :	N.T.S	CHECKED :	PS
RELEASED FOR :	<input type="checkbox"/> PRELIMINARY <input type="checkbox"/> ISSUED <input type="checkbox"/> INFORMATION <input type="checkbox"/> APPROVAL <input type="checkbox"/> CONSTRUCTION		

04A