

PLOTS

PLOTS

40'-0" WIDE ROAD


209400

100'-0" WIDE ROAD

106610

PUBLIC BUILDING

68795

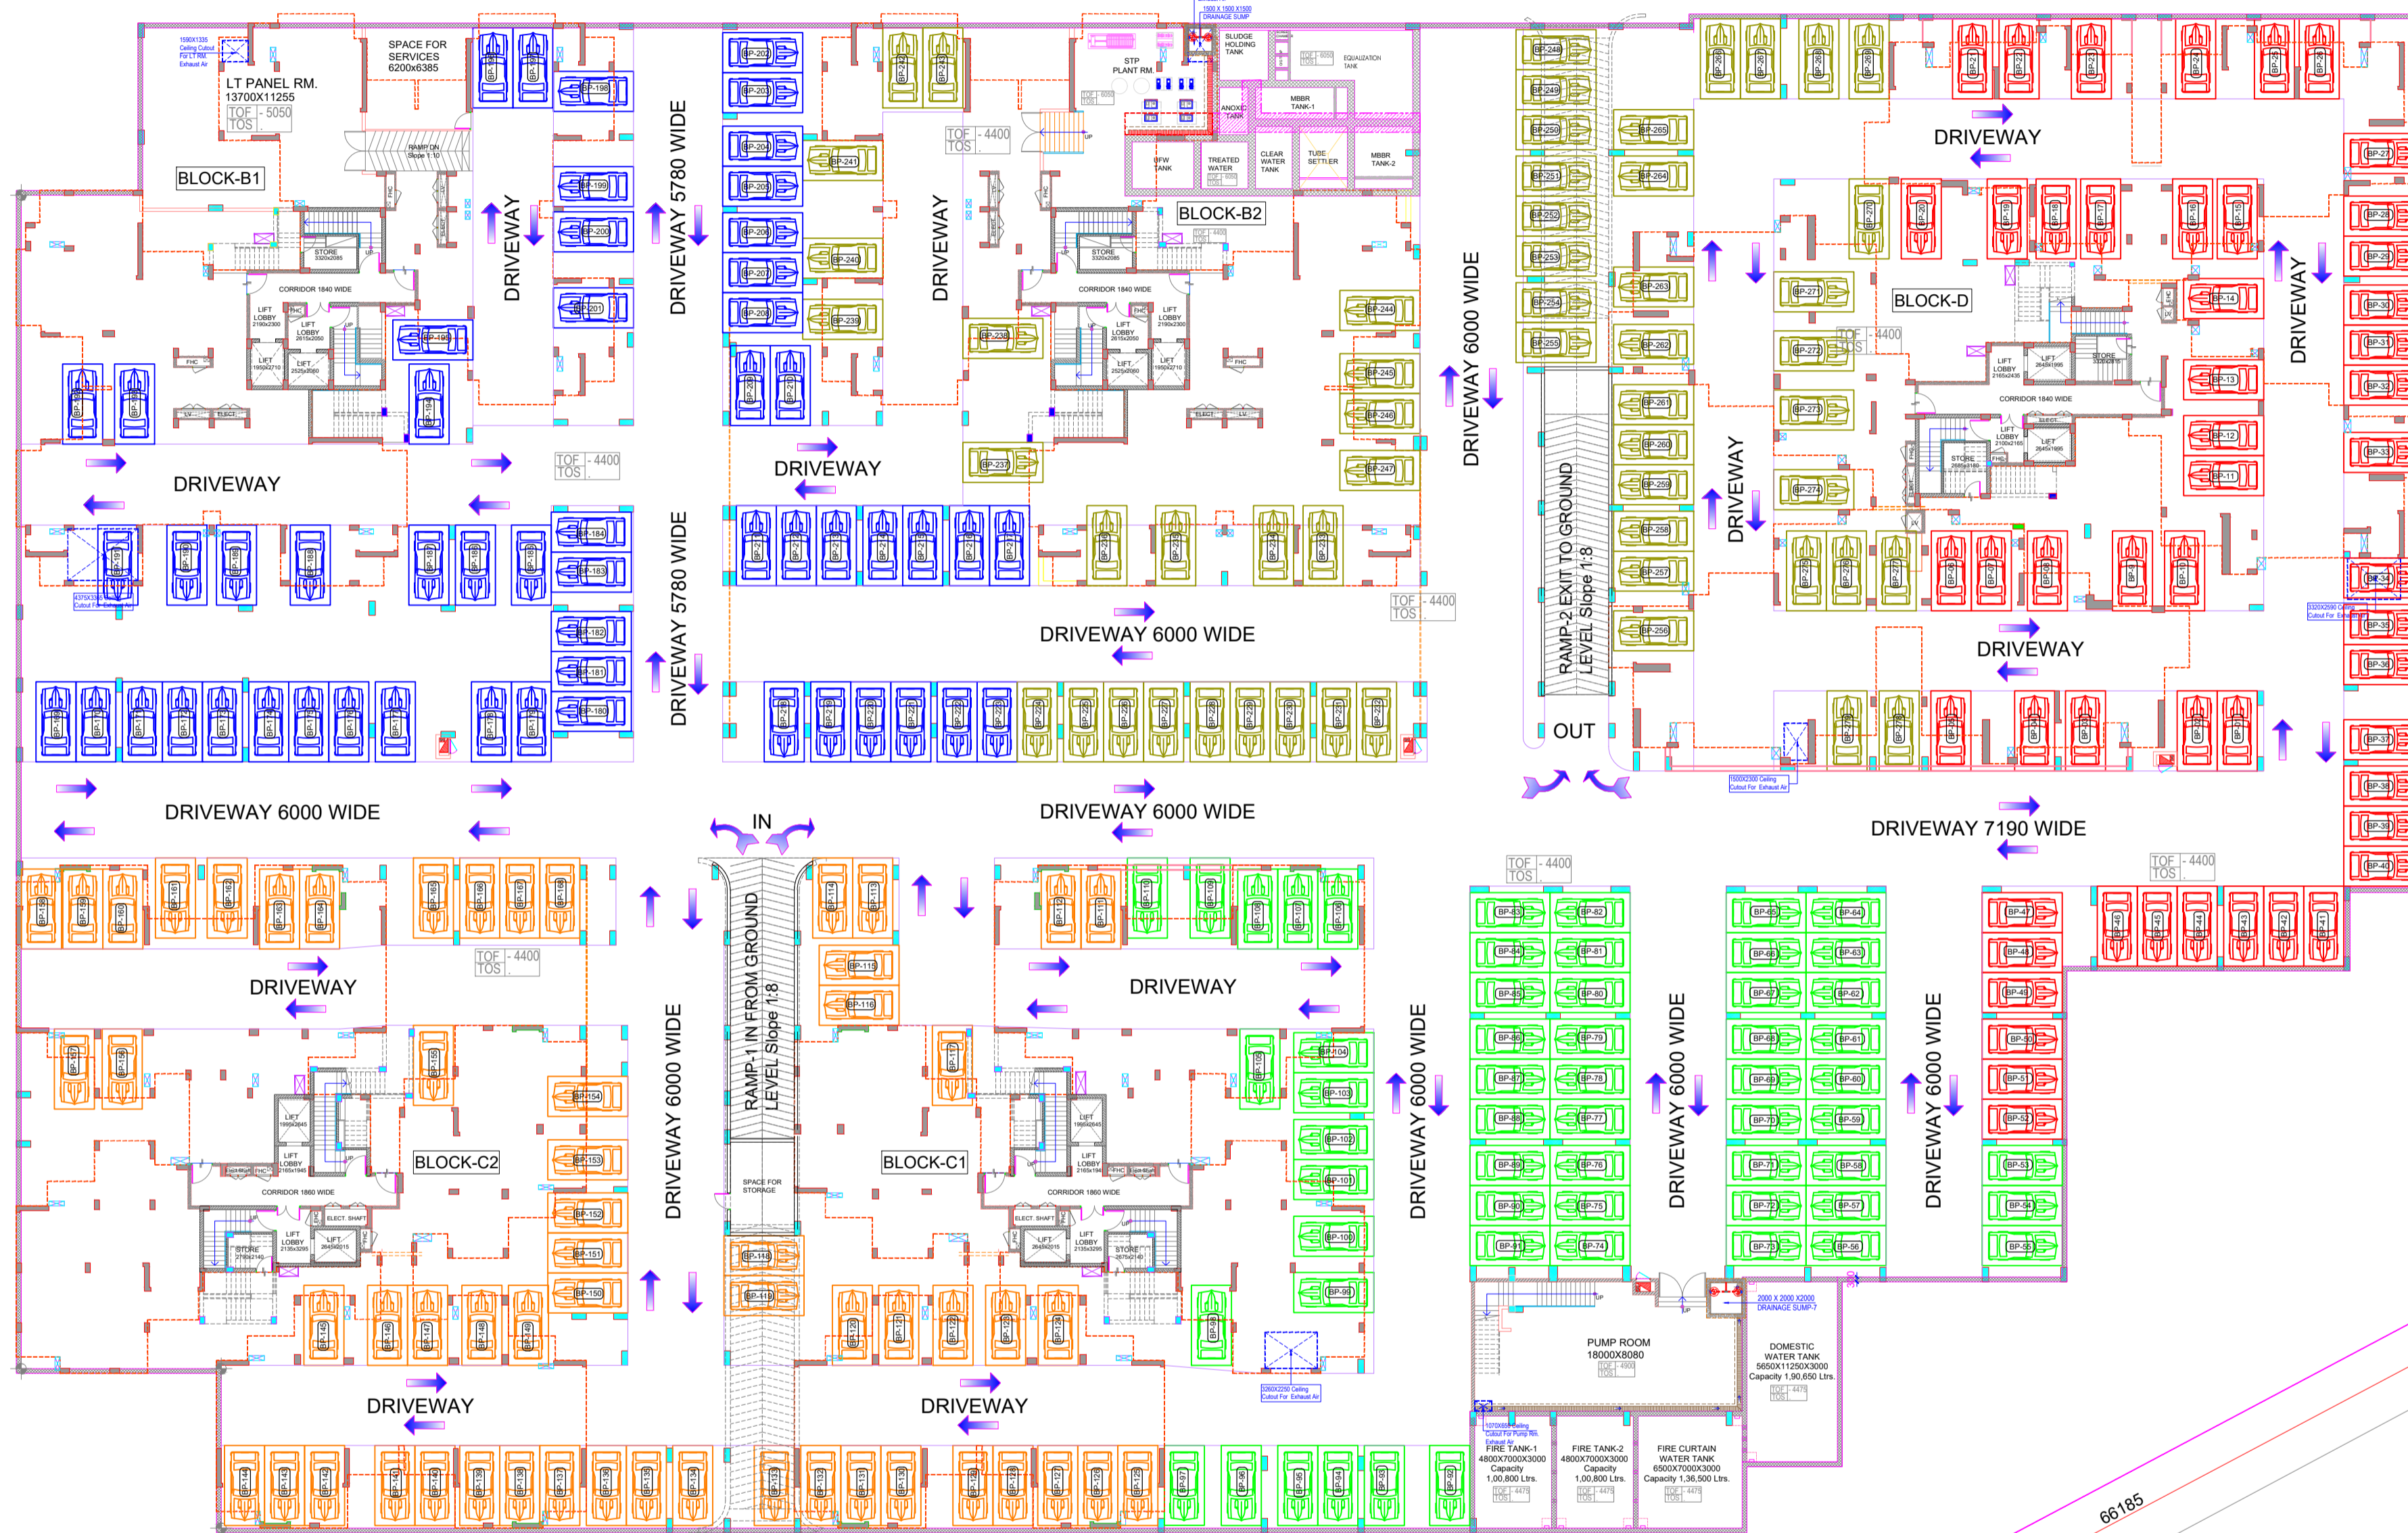

21655

Plot Line

99250

80'-0" WIDE ROAD

66185

Plot Line

41470


POLICE STATION

PRIMARY SCHOOL

PLOTS

LEGEND BASEMENT PARKING

S.NO	DESCRIPTION	SYMBOL
01	BLOCK-D PARKING SHOWN	
02	BLOCK-C1 PARKING SHOWN	
03	BLOCK-C2 PARKING SHOWN	
04	BLOCK-B1 PARKING SHOWN	
05	BLOCK-B2 PARKING SHOWN	

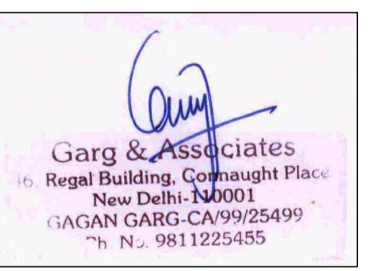

**CGEWHO GROUP HOUSING
AT PLOT NO-3 , SECTOR-79, SAS NAGAR , MOHALI**

**BASEMENT CAR PARKING
NUMBERING LAYOUT PLAN
(279 CARS)**



GARG & ASSOCIATES
ARCHITECTS, ENGINEERS, PLANNERS
46, REGAL BUILDING, CONNAUGHT PLACE,
NEW DELHI - 110001.
office@gargandassociates.in