


PLOTS

PLOTS

40'-0" WIDE ROAD

100'-0" WIDE ROAD

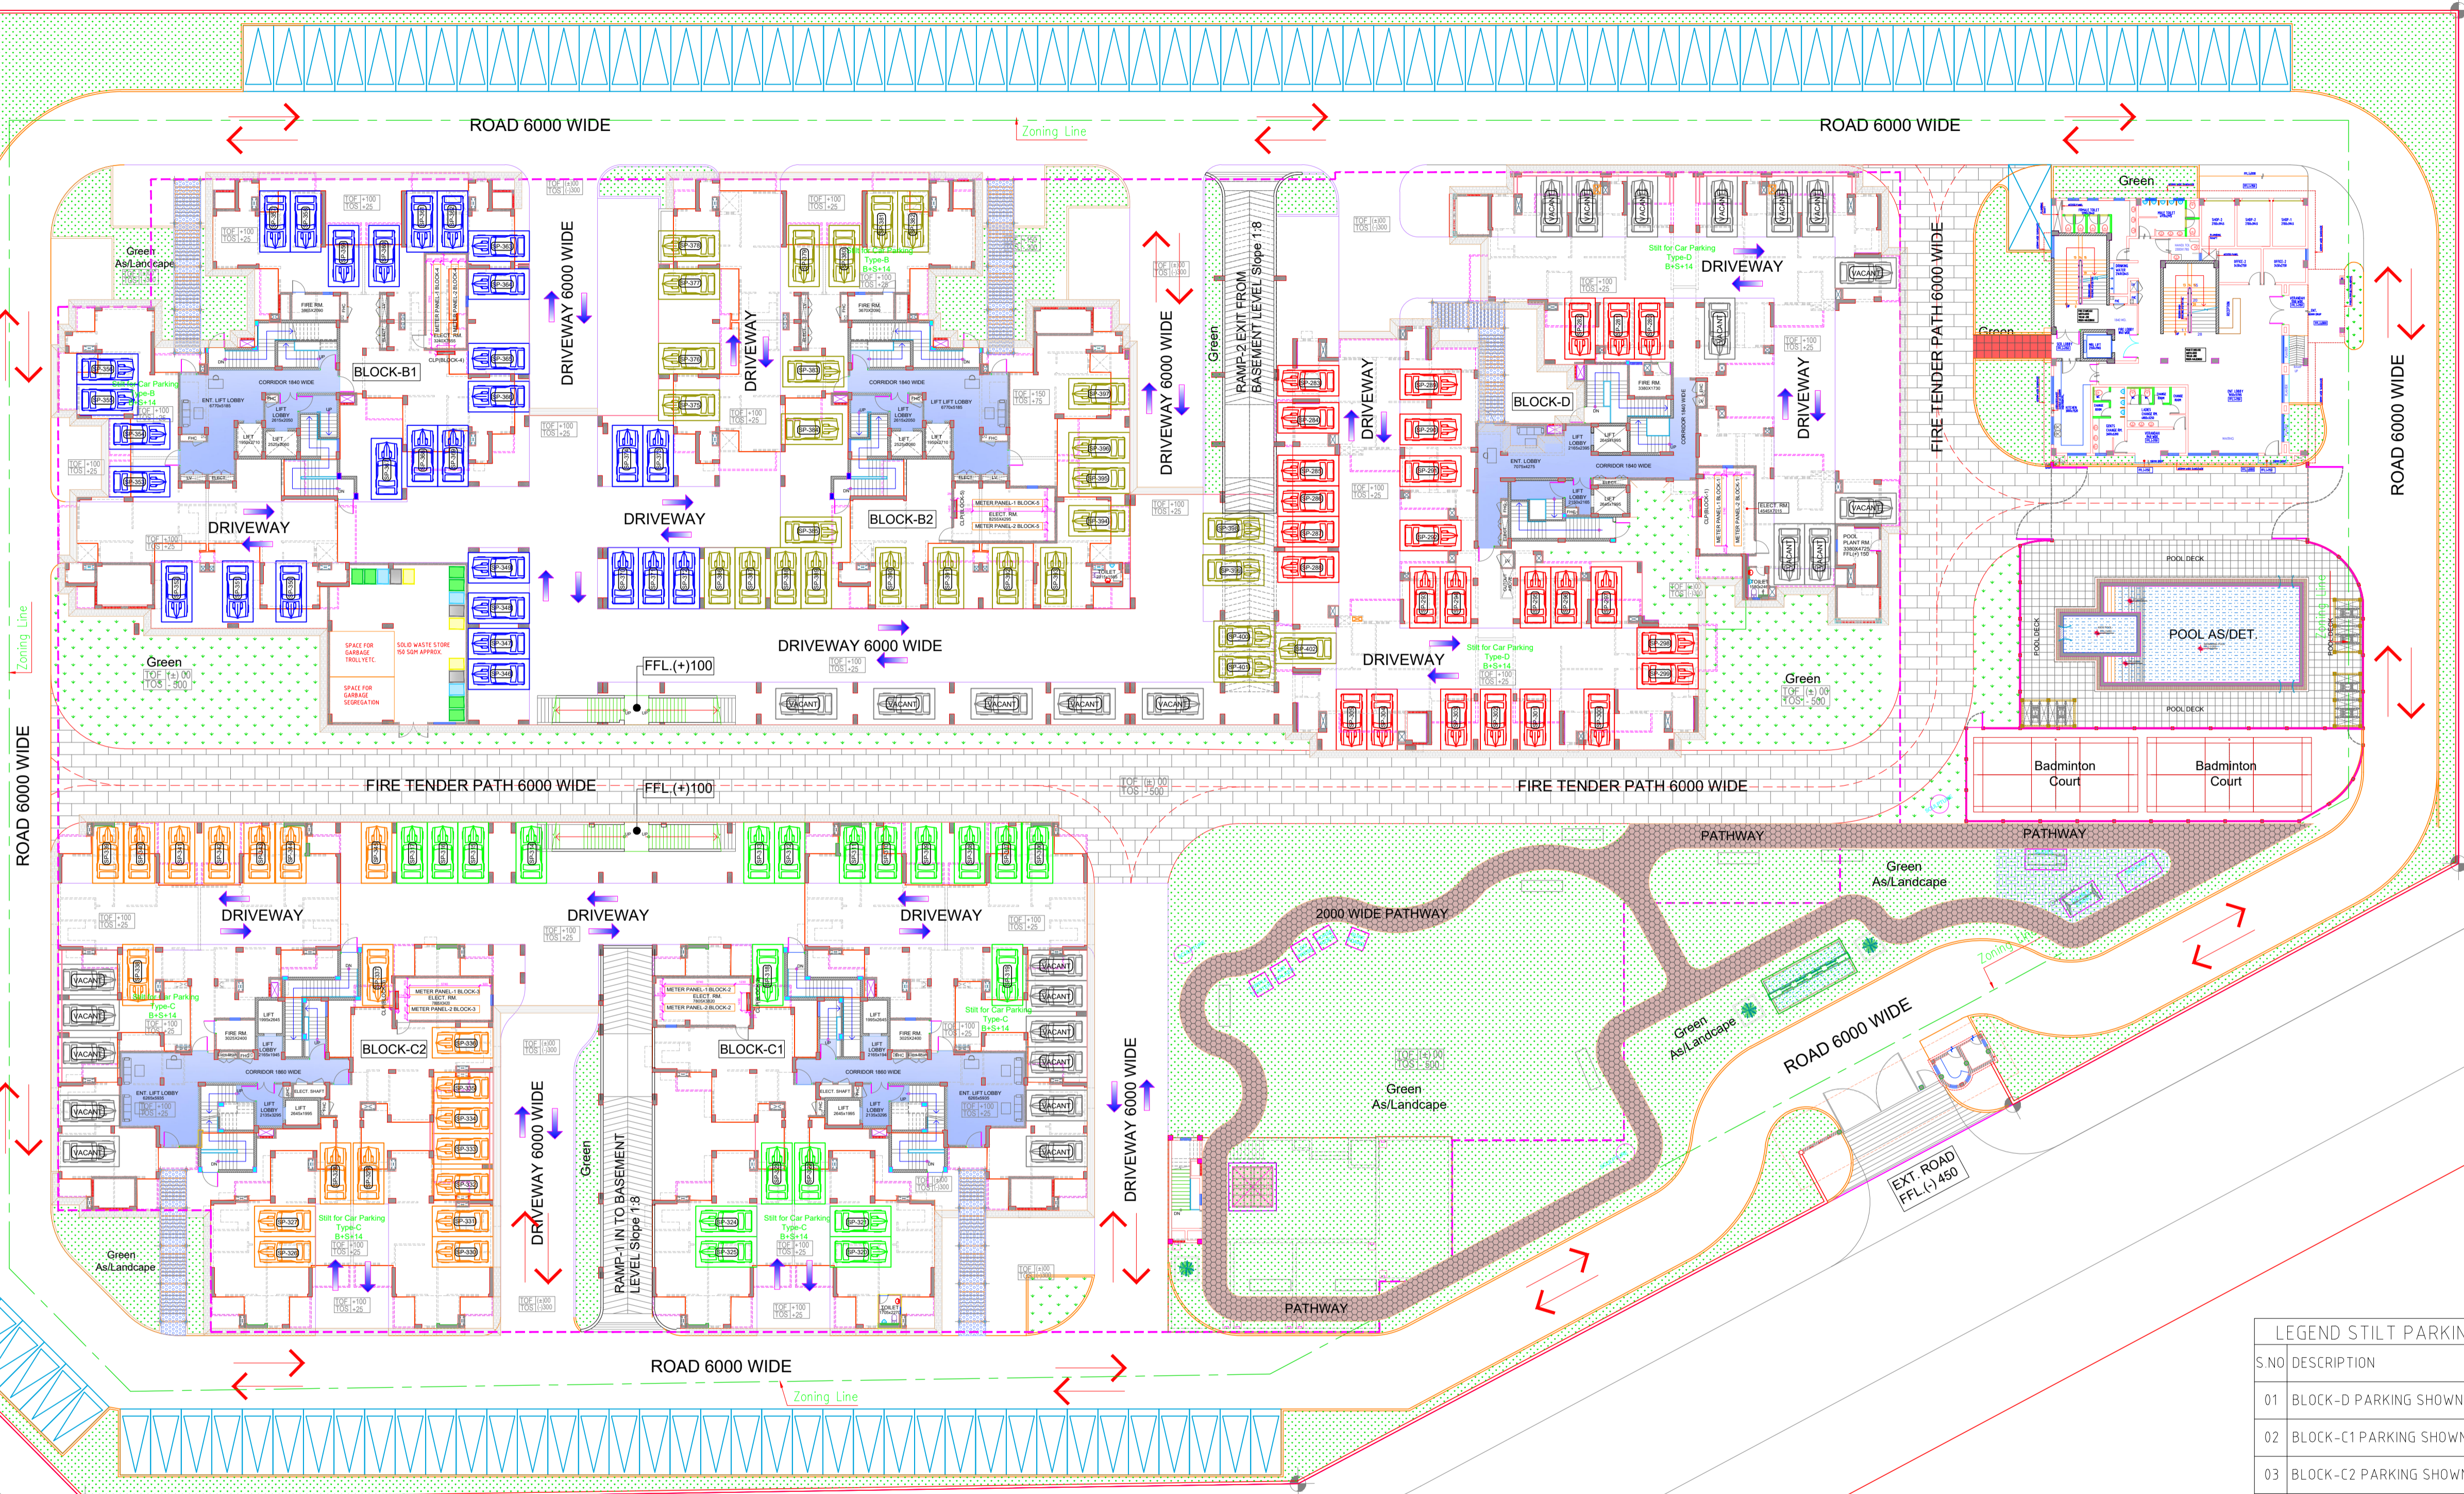

PUBLIC BUILDING

80'-0" WIDE ROAD

POLICE STATION

PRIMARY SCHOOL


PLOTS

S NO	DESCRIPTION	SYMBOL
01	BLOCK-D PARKING SHOWN	
02	BLOCK-C1 PARKING SHOWN	
03	BLOCK-C2 PARKING SHOWN	
04	BLOCK-B1 PARKING SHOWN	
05	BLOCK-B2 PARKING SHOWN	
06	VACANT PARKING SHOWN	
07	SURFACE PARKING SHOWN	

Garg & Associates
 Regal Building, Connaught Place
 New Delhi-110001
 (GARG GARG CA/99/25499)
 Ph. N. 9811225455

CGEWHO GROUP HOUSING AT PLOT NO-3 , SECTOR-79, SAS NAGAR , MOHALI

STILT CAR PARKING NUMBERING LAYOUT PLAN (123 CARS)

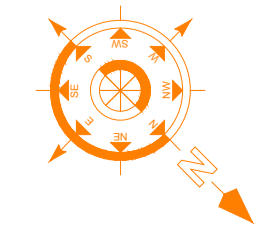

GARG & ASSOCIATES
 ARCHITECTS, ENGINEERS, PLANNERS
 46, REGAL BUILDING, CONNAUGHT PLACE,
 NEW DELHI-110001.
 office@gargandassociates.in